



1 NORTH ELEVATION
A3.1 1/8" = 1'-0"

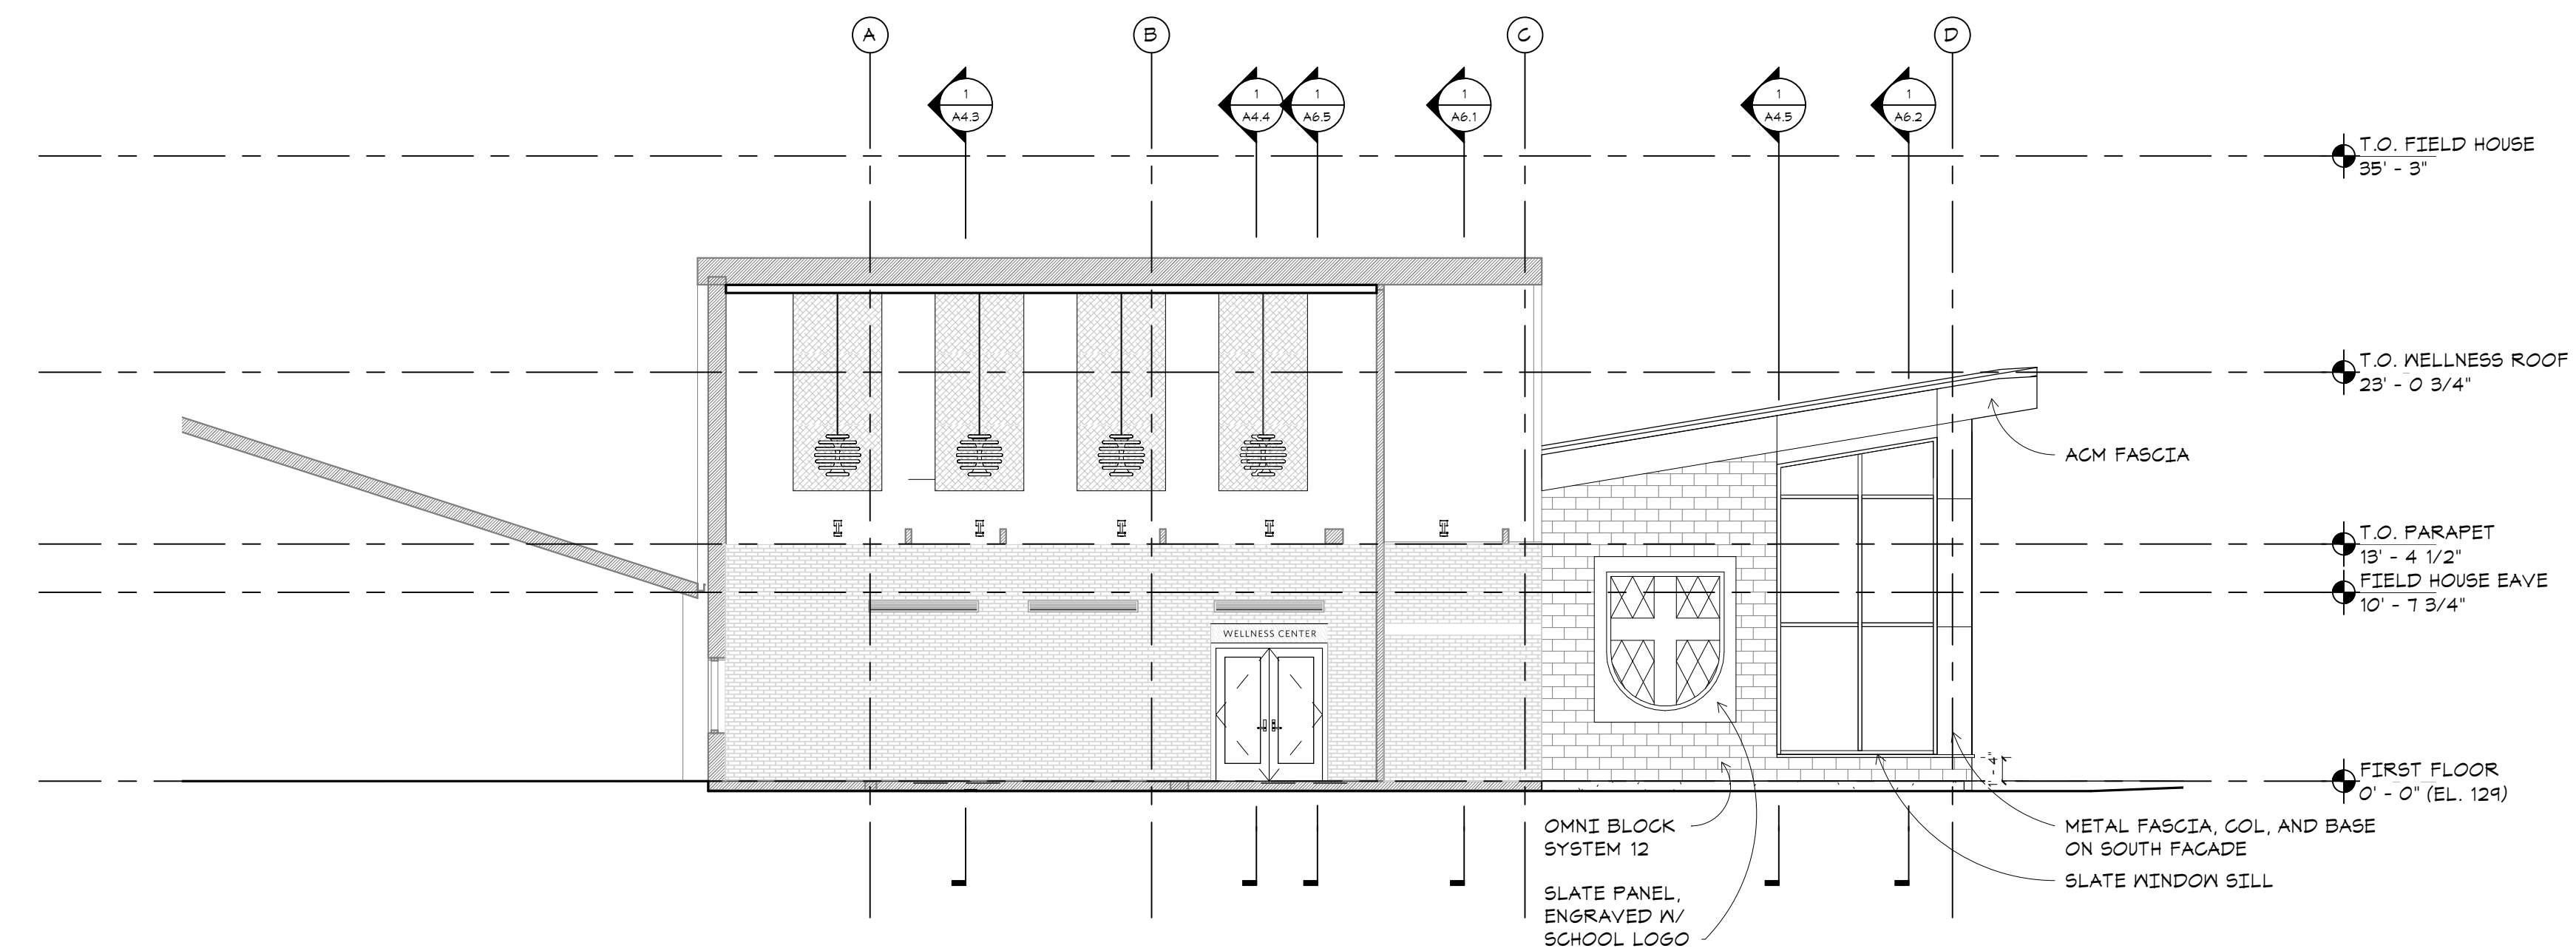


2 SOUTH ELEVATION
A3.1 1/8" = 1'-0"

GMP SET


Revision	
Date	March 11, 2022
Title	NORTH & SOUTH ELEVATIONS
Scale	1/8" = 1'-0"
Drawn By	IB, MN

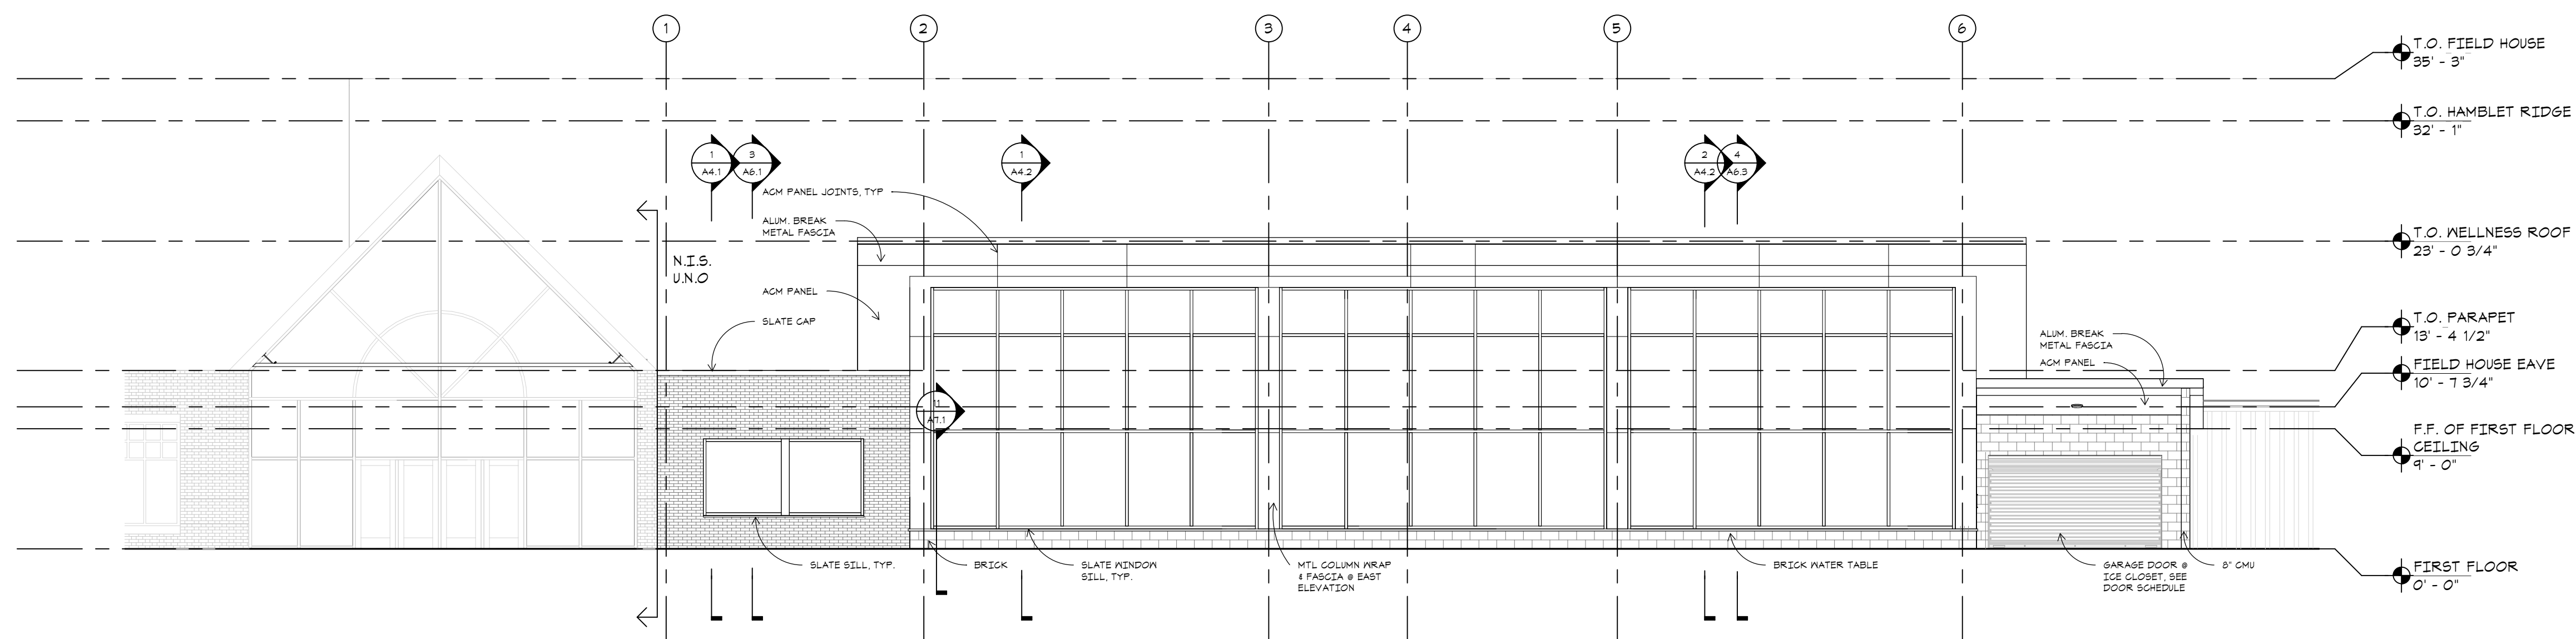

1 EAST ELEVATION
A3.2 1/8" = 1'-0"

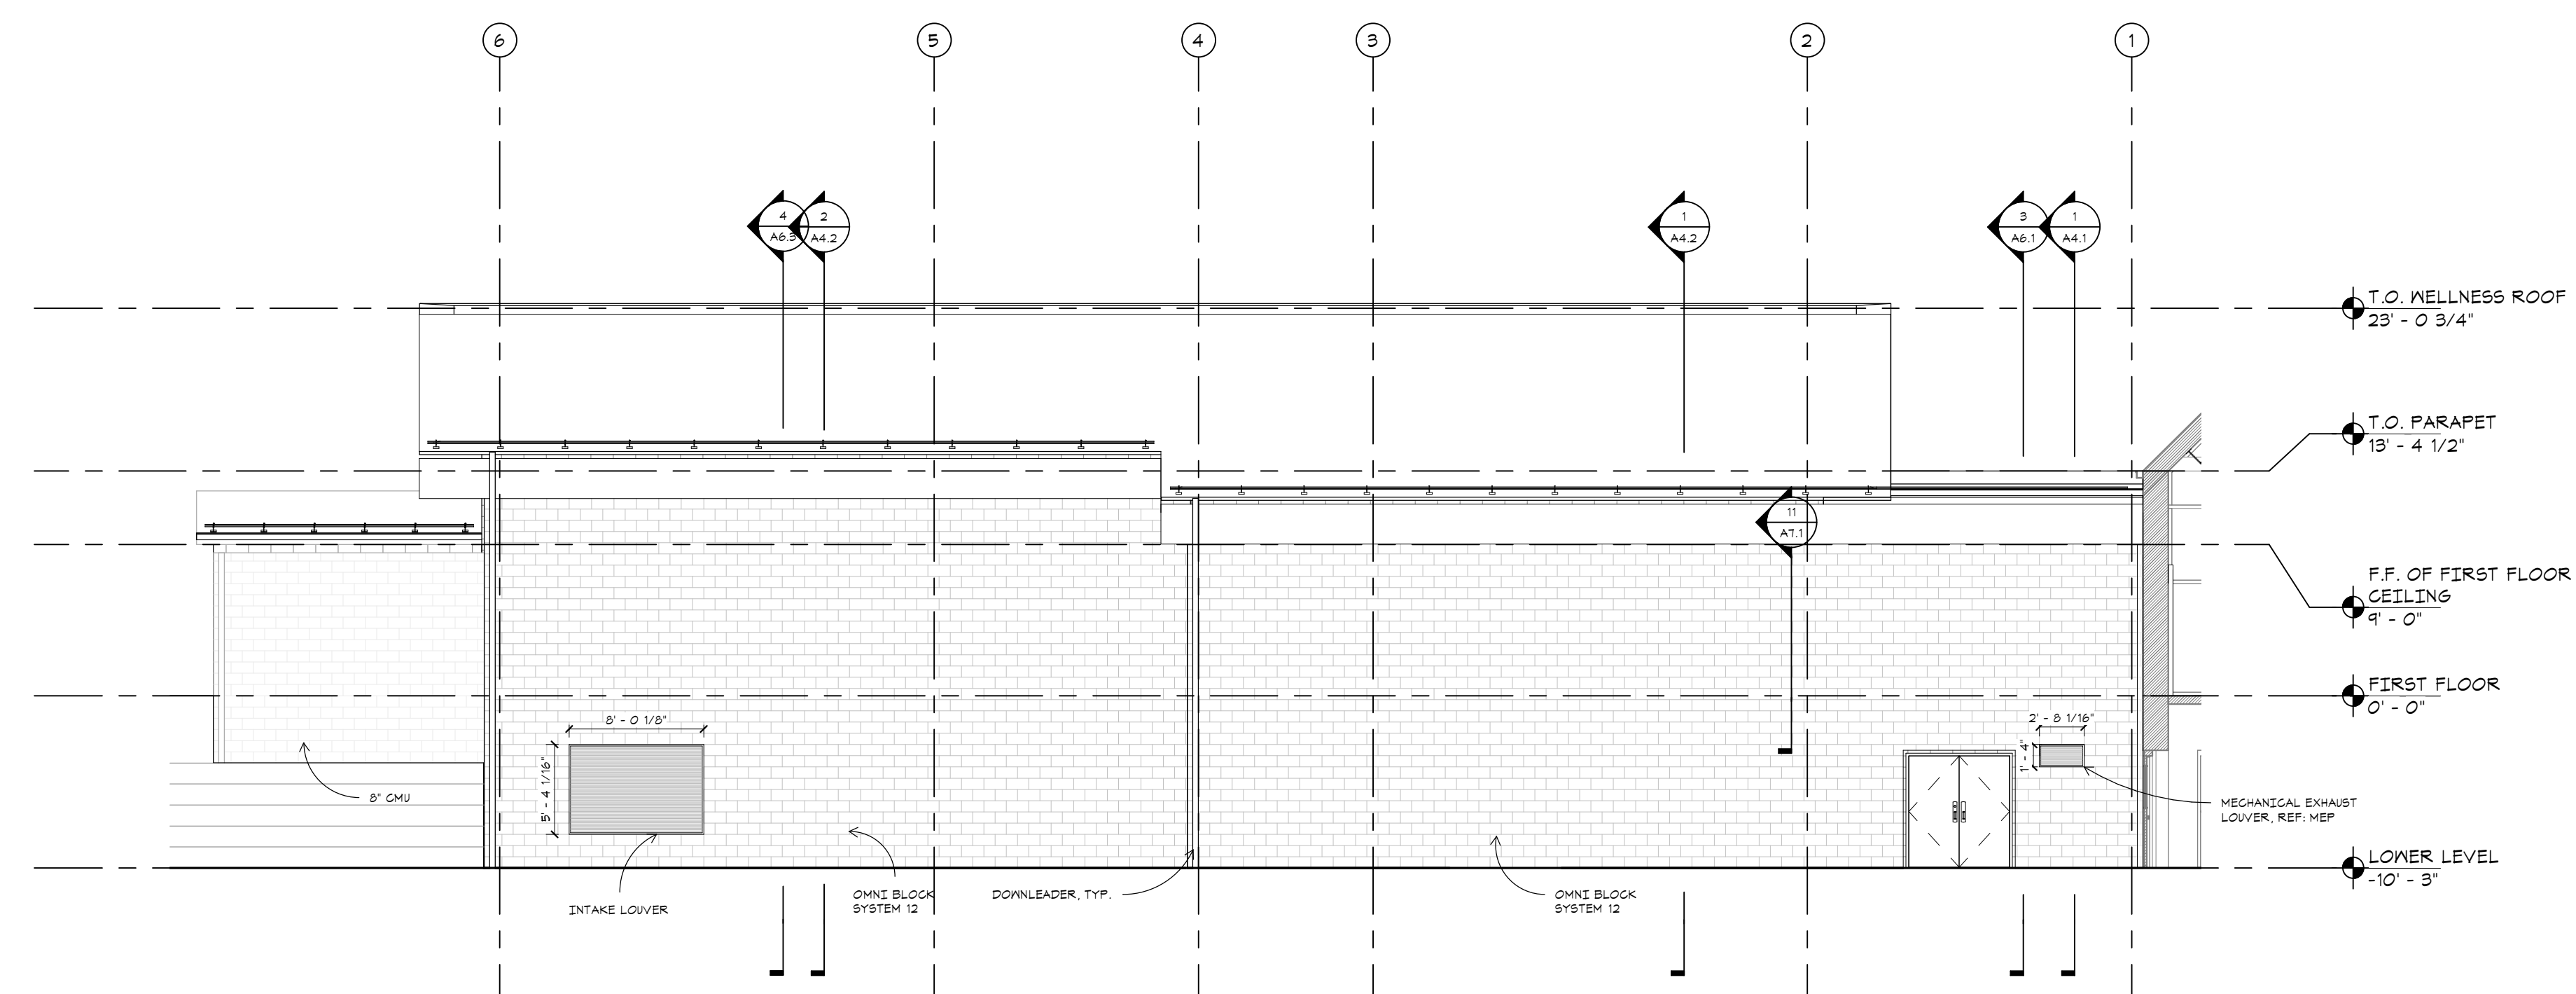

2 WEST ELEVATION
A3.2 1/8" = 1'-0"

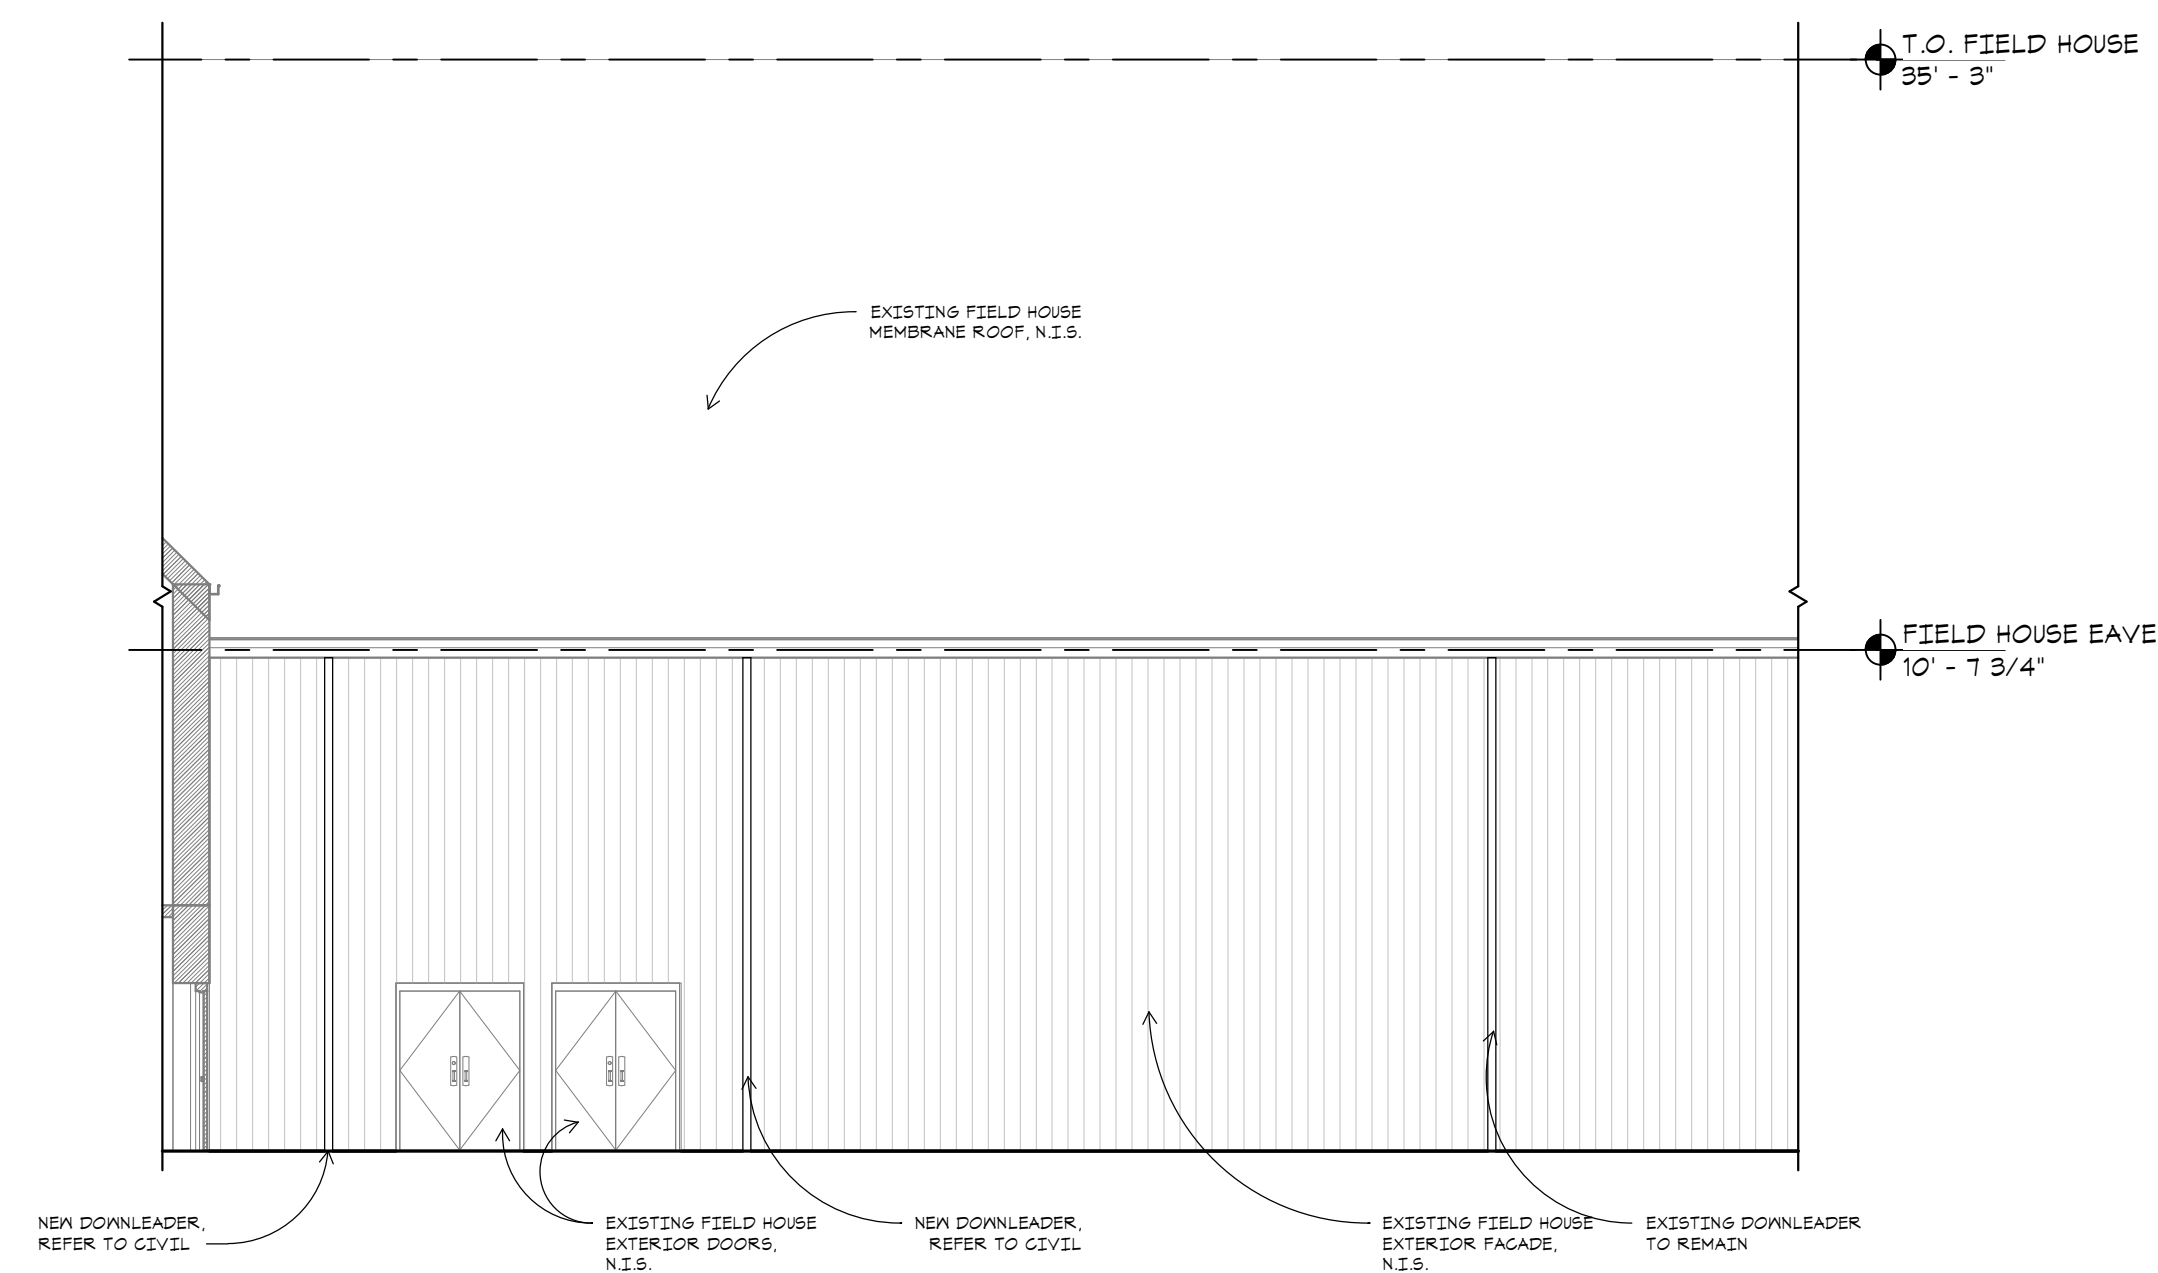

3 FIELDHOUSE SOUTH ELEVATION
A3.2 1/8" = 1'-0"

GMP SET

Revision
Date March 11, 2022
Title EAST & WEST ELEVATIONS
Scale 1/8" = 1'-0"
Drawn By IB, MN

A3.2