



⑥ ROOF PLAN - TRADESMAN CENTER
1/16" = 1'-0"




① FLOOR PLAN - TRADESMAN CENTER
1/8" = 1'-0"

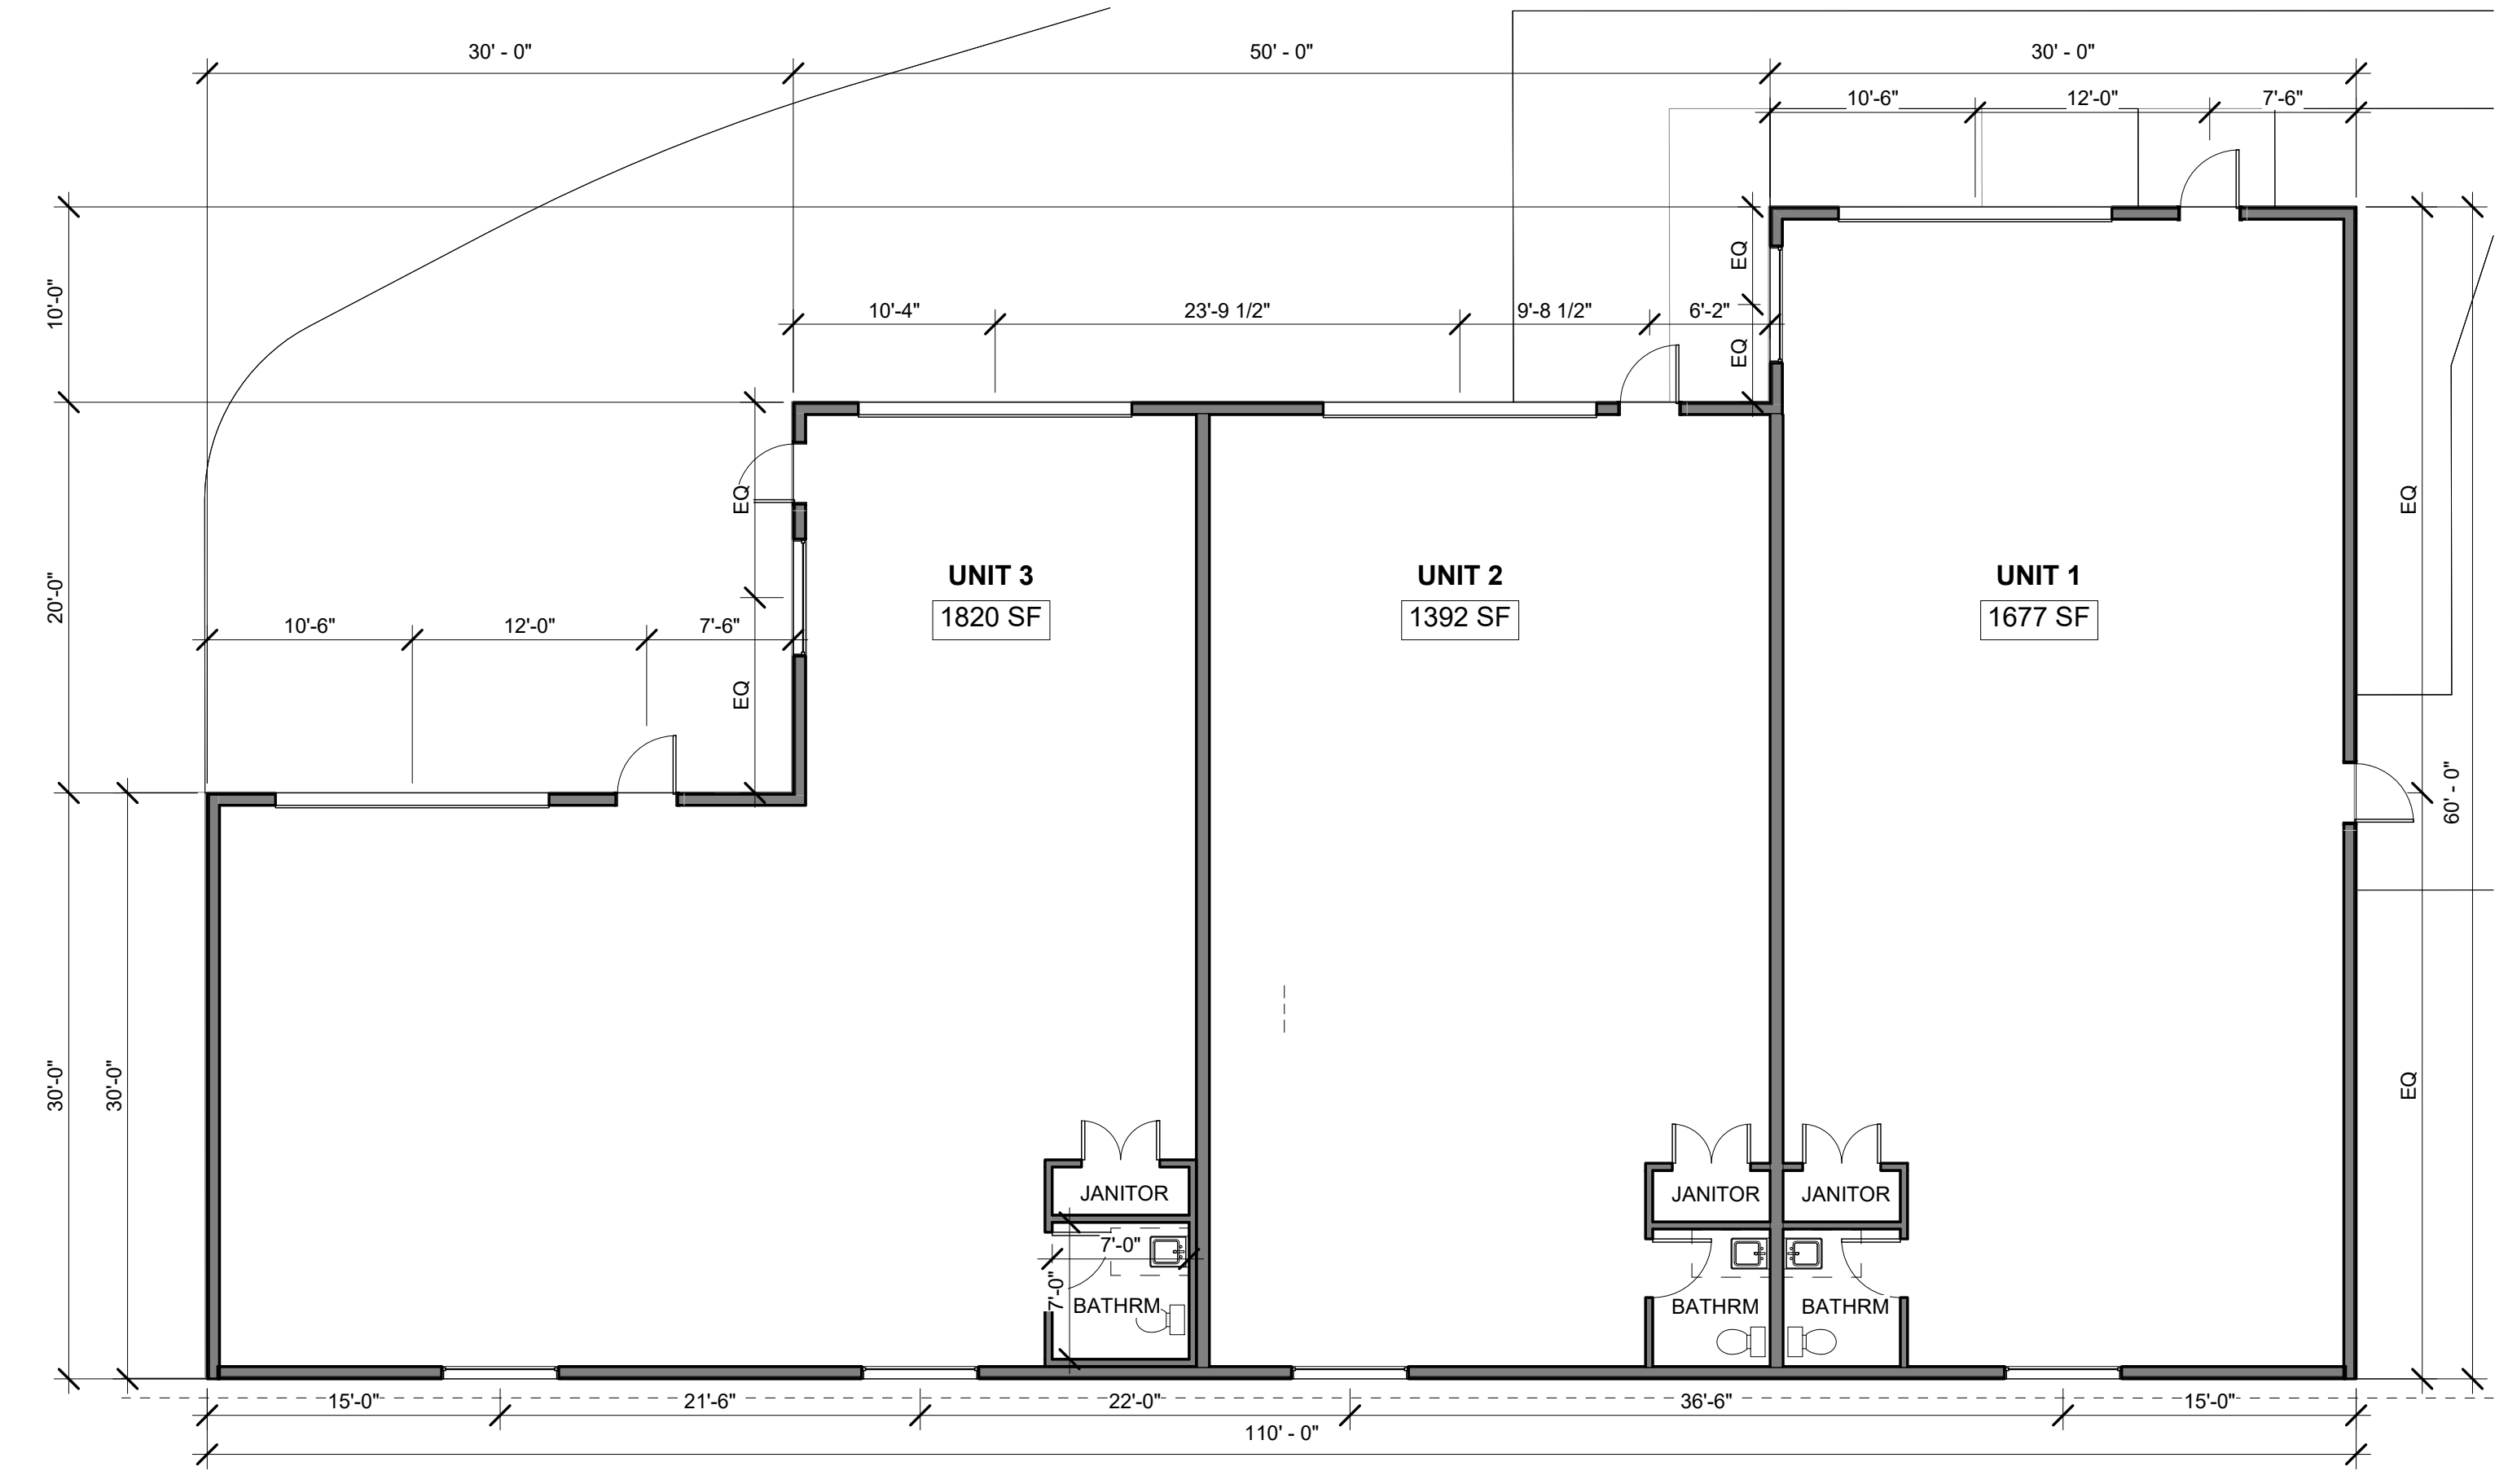


③ NORTH ELEV. - TRADESMAN CENTER
1/8" = 1'-0"

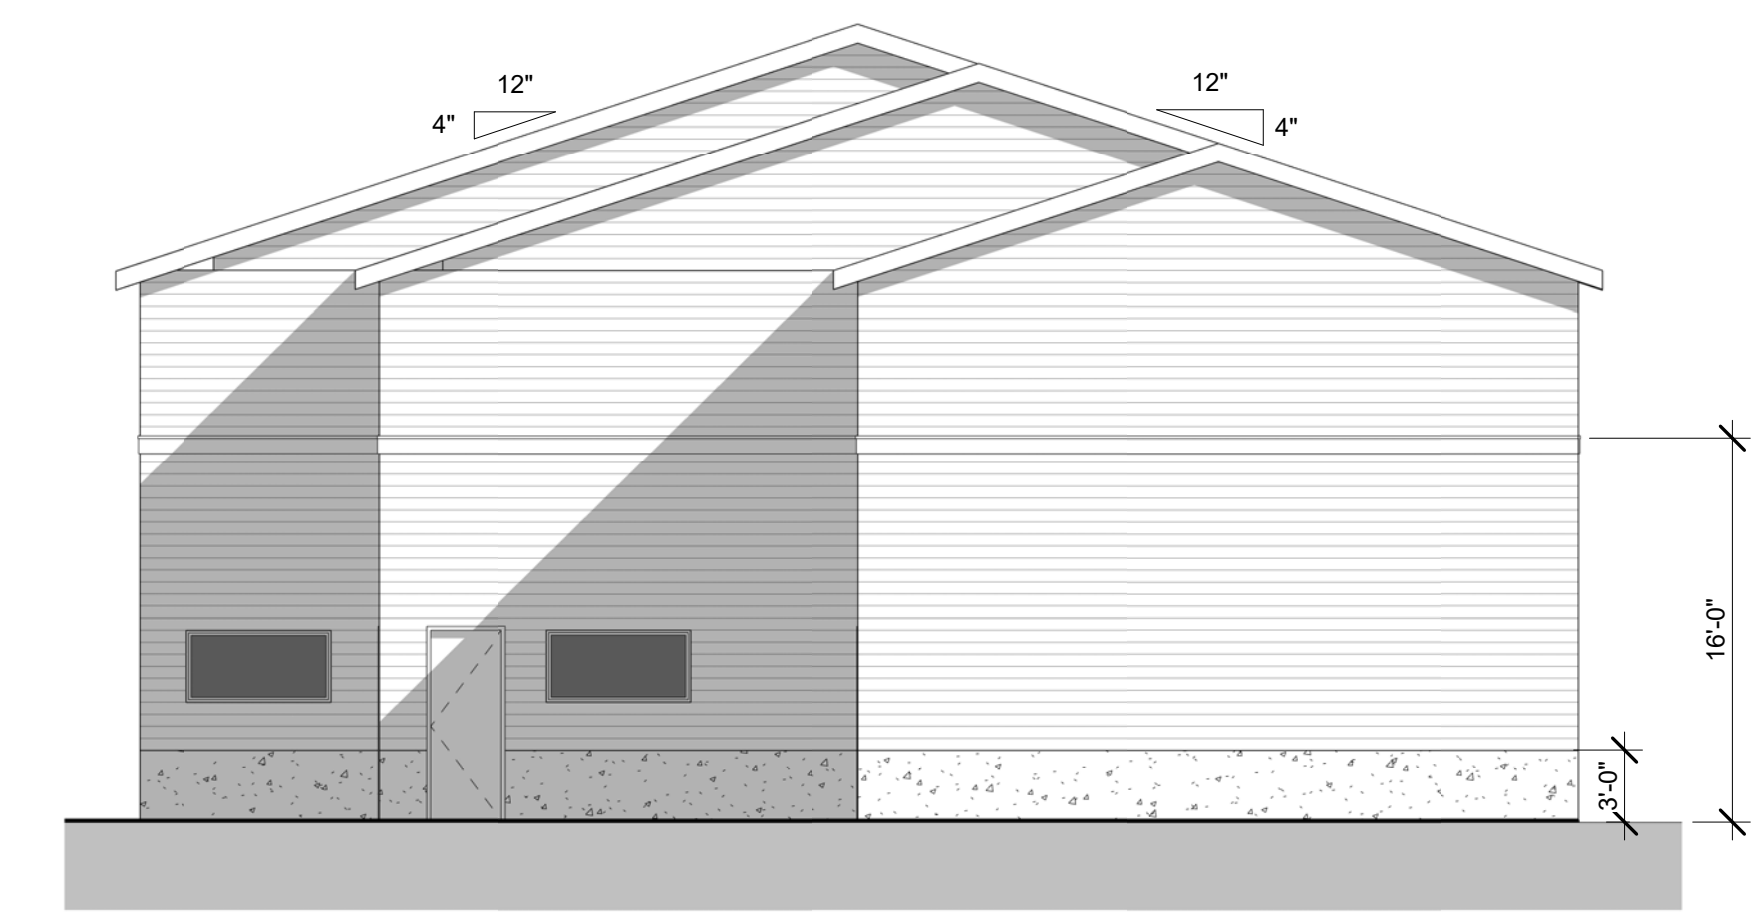

⑤ WEST ELEV. - TRADESMAN CENTER
1/8" = 1'-0"

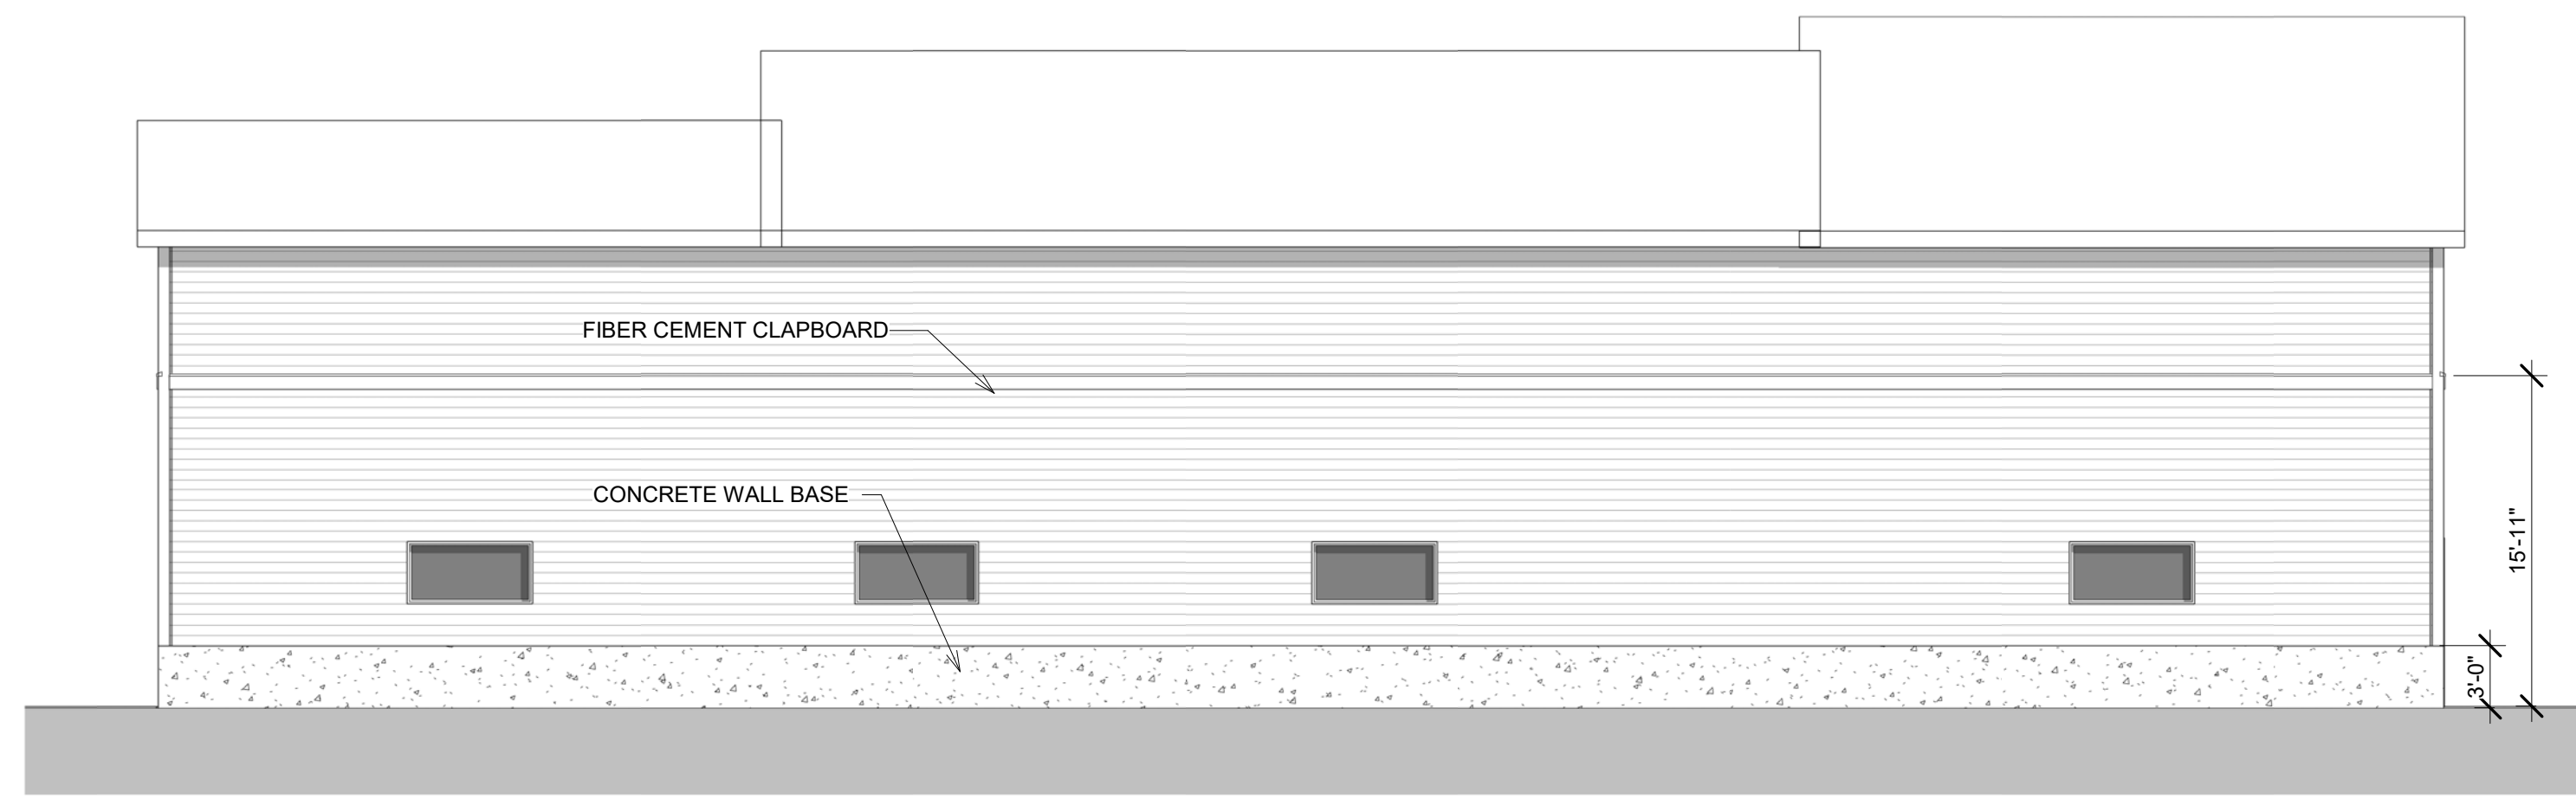

④ SOUTH ELEV. - TRADESMAN CENTER
1/8" = 1'-0"

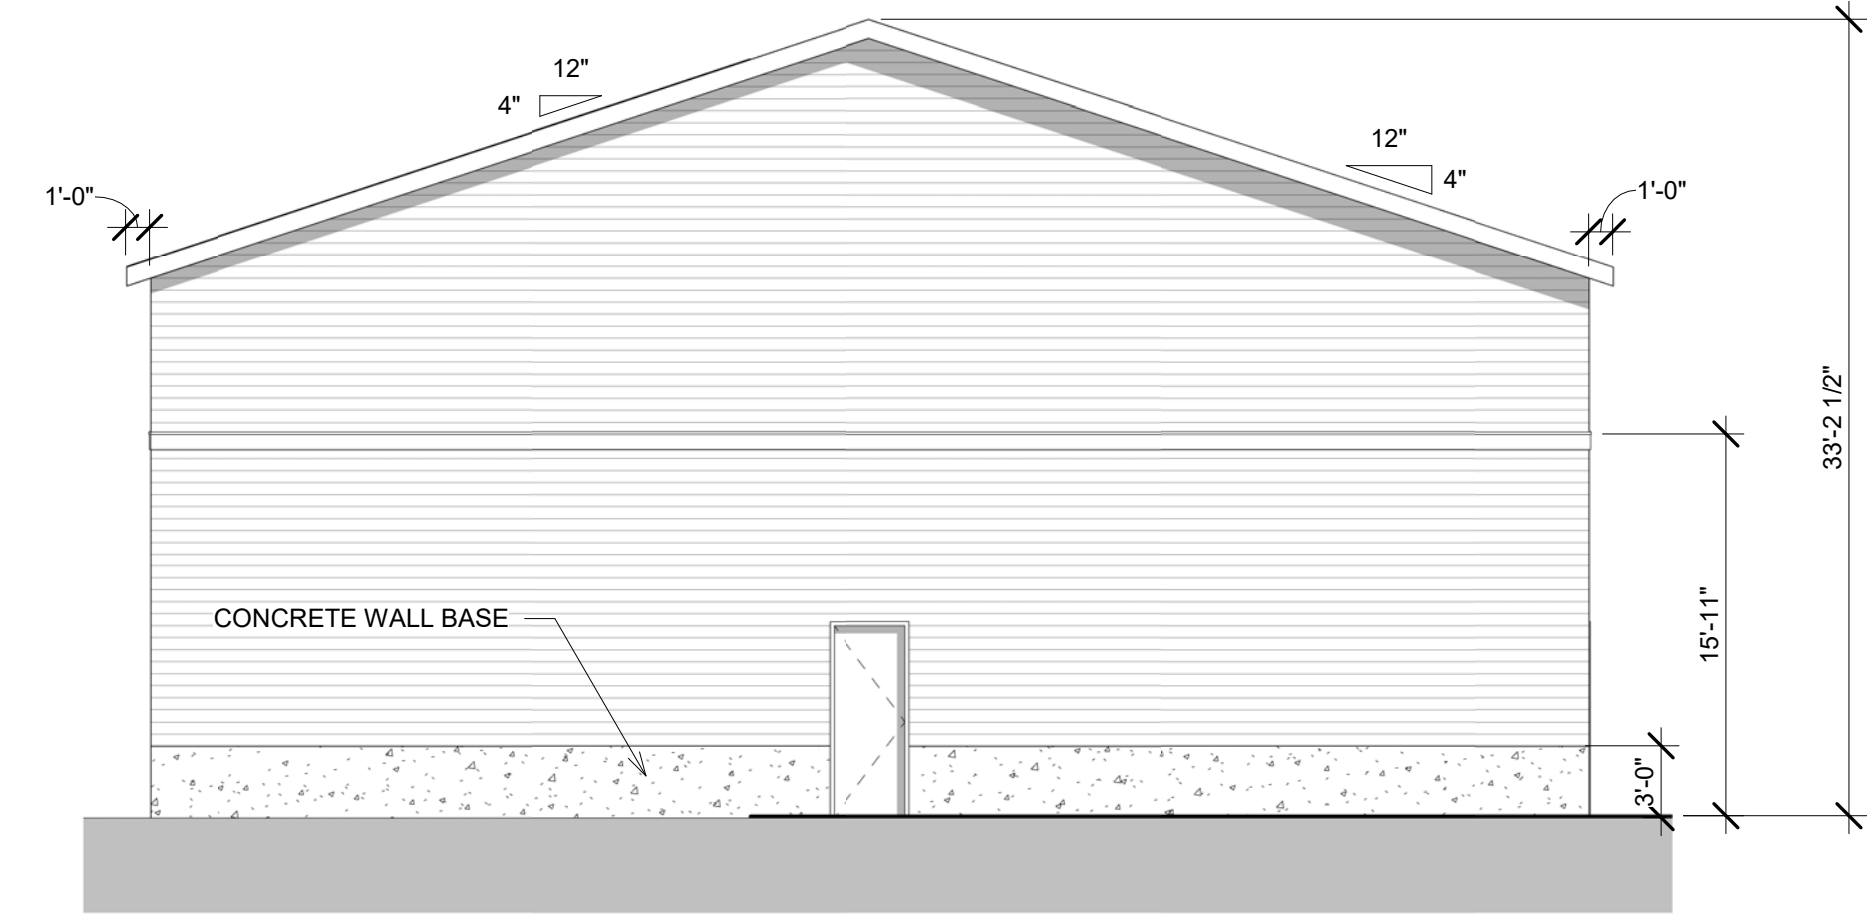

② EAST ELEV. - TRADESMAN CENTER
1/8" = 1'-0"

990 AQUIDNECK AVE
MIDDLETOWN RI 02842

REVISIONS:

No.	Description	Date

CONCEPT DEVELOPMENT
NOT FOR CONSTRUCTION

TITLE: PLANS AND ELEVATIONS
- TRADESMAN CENTER

DATE: 07/08/2022

JOB NO.: 1926

DRAWING NO.:

B202