


| REVISIONS: | No. | Description | Date |
|------------|-----|-------------|------|
|            |     |             |      |
|            |     |             |      |
|            |     |             |      |


CONCEPT DEVELOPMENT  
NOT FOR CONSTRUCTION

TITLE: PLANS AND ELEVATIONS  
- TRADESMAN CENTER


DATE: 04/06/2021  
JOB NO.: 1926  
DRAWING NO.:

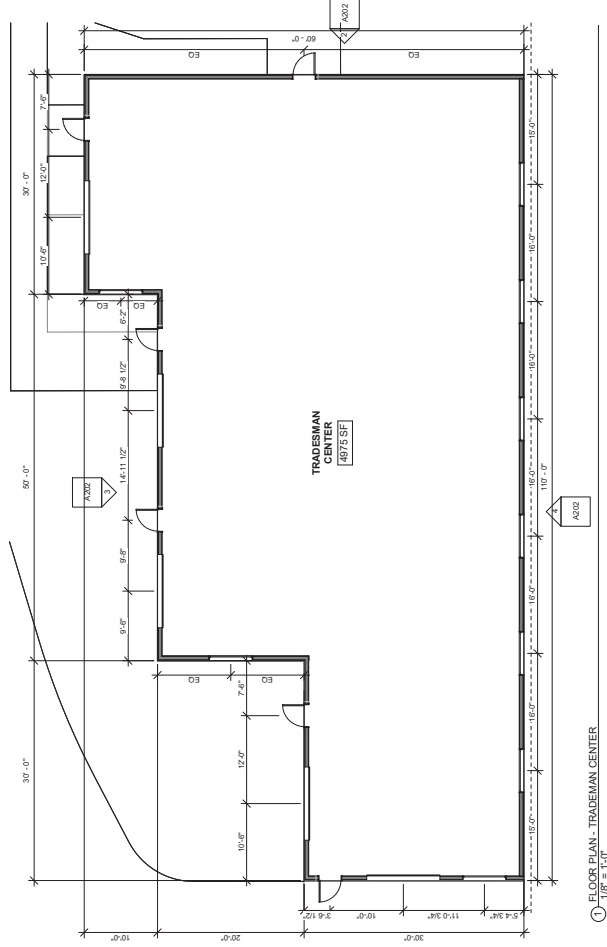


① FLOOR PLAN - TRADESMAN CENTER  
1/8" = 1'-0"

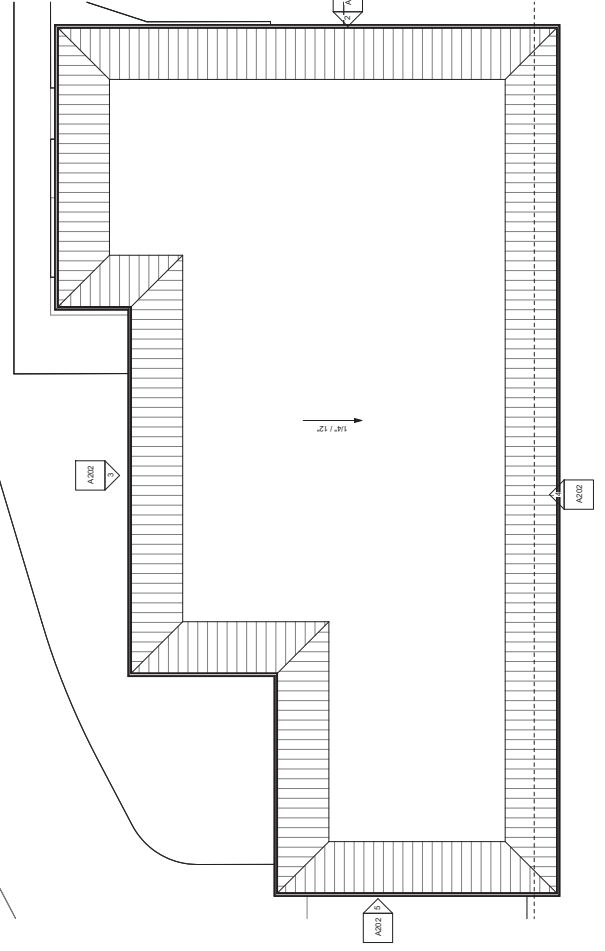


② ROOF PLAN - TRADESMAN CENTER  
1/8" = 1'-0"

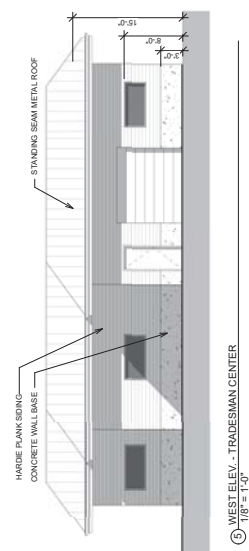


③ WEST ELEV. - TRADESMAN CENTER  
1/8" = 1'-0"

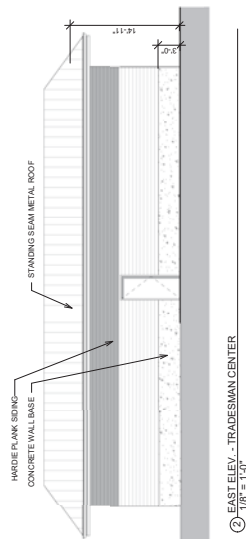

④ EAST ELEV. - TRADESMAN CENTER  
1/8" = 1'-0"

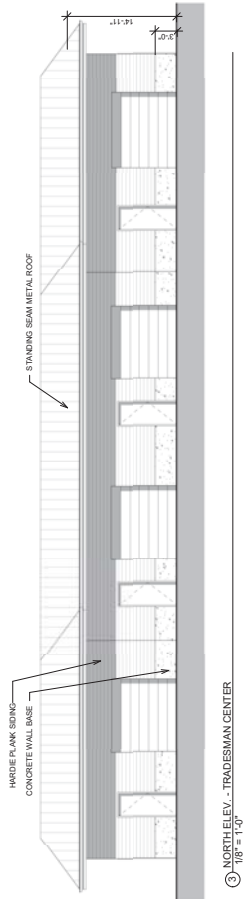

⑤ NORTH ELEV. - TRADESMAN CENTER  
1/8" = 1'-0"

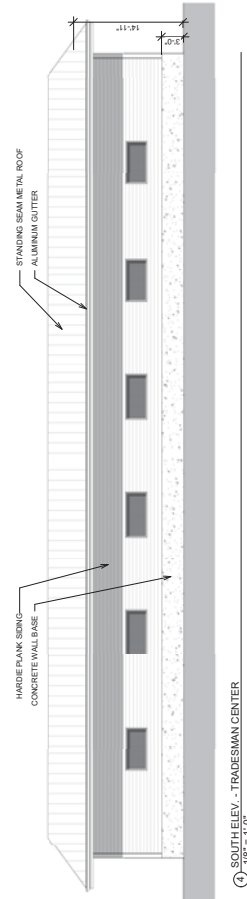

⑥ SOUTH ELEV. - TRADESMAN CENTER  
1/8" = 1'-0"