


VALLEY ROAD MINI GOLF

VALLEY ROAD
MIDDLETOWN, RI 02842

'SCHEMATIC SET'

SHEET LIST	
Sheet Number	Sheet Name
A0	COVER
A111	1ST FLOOR PLAN
A211	ELEVATIONS



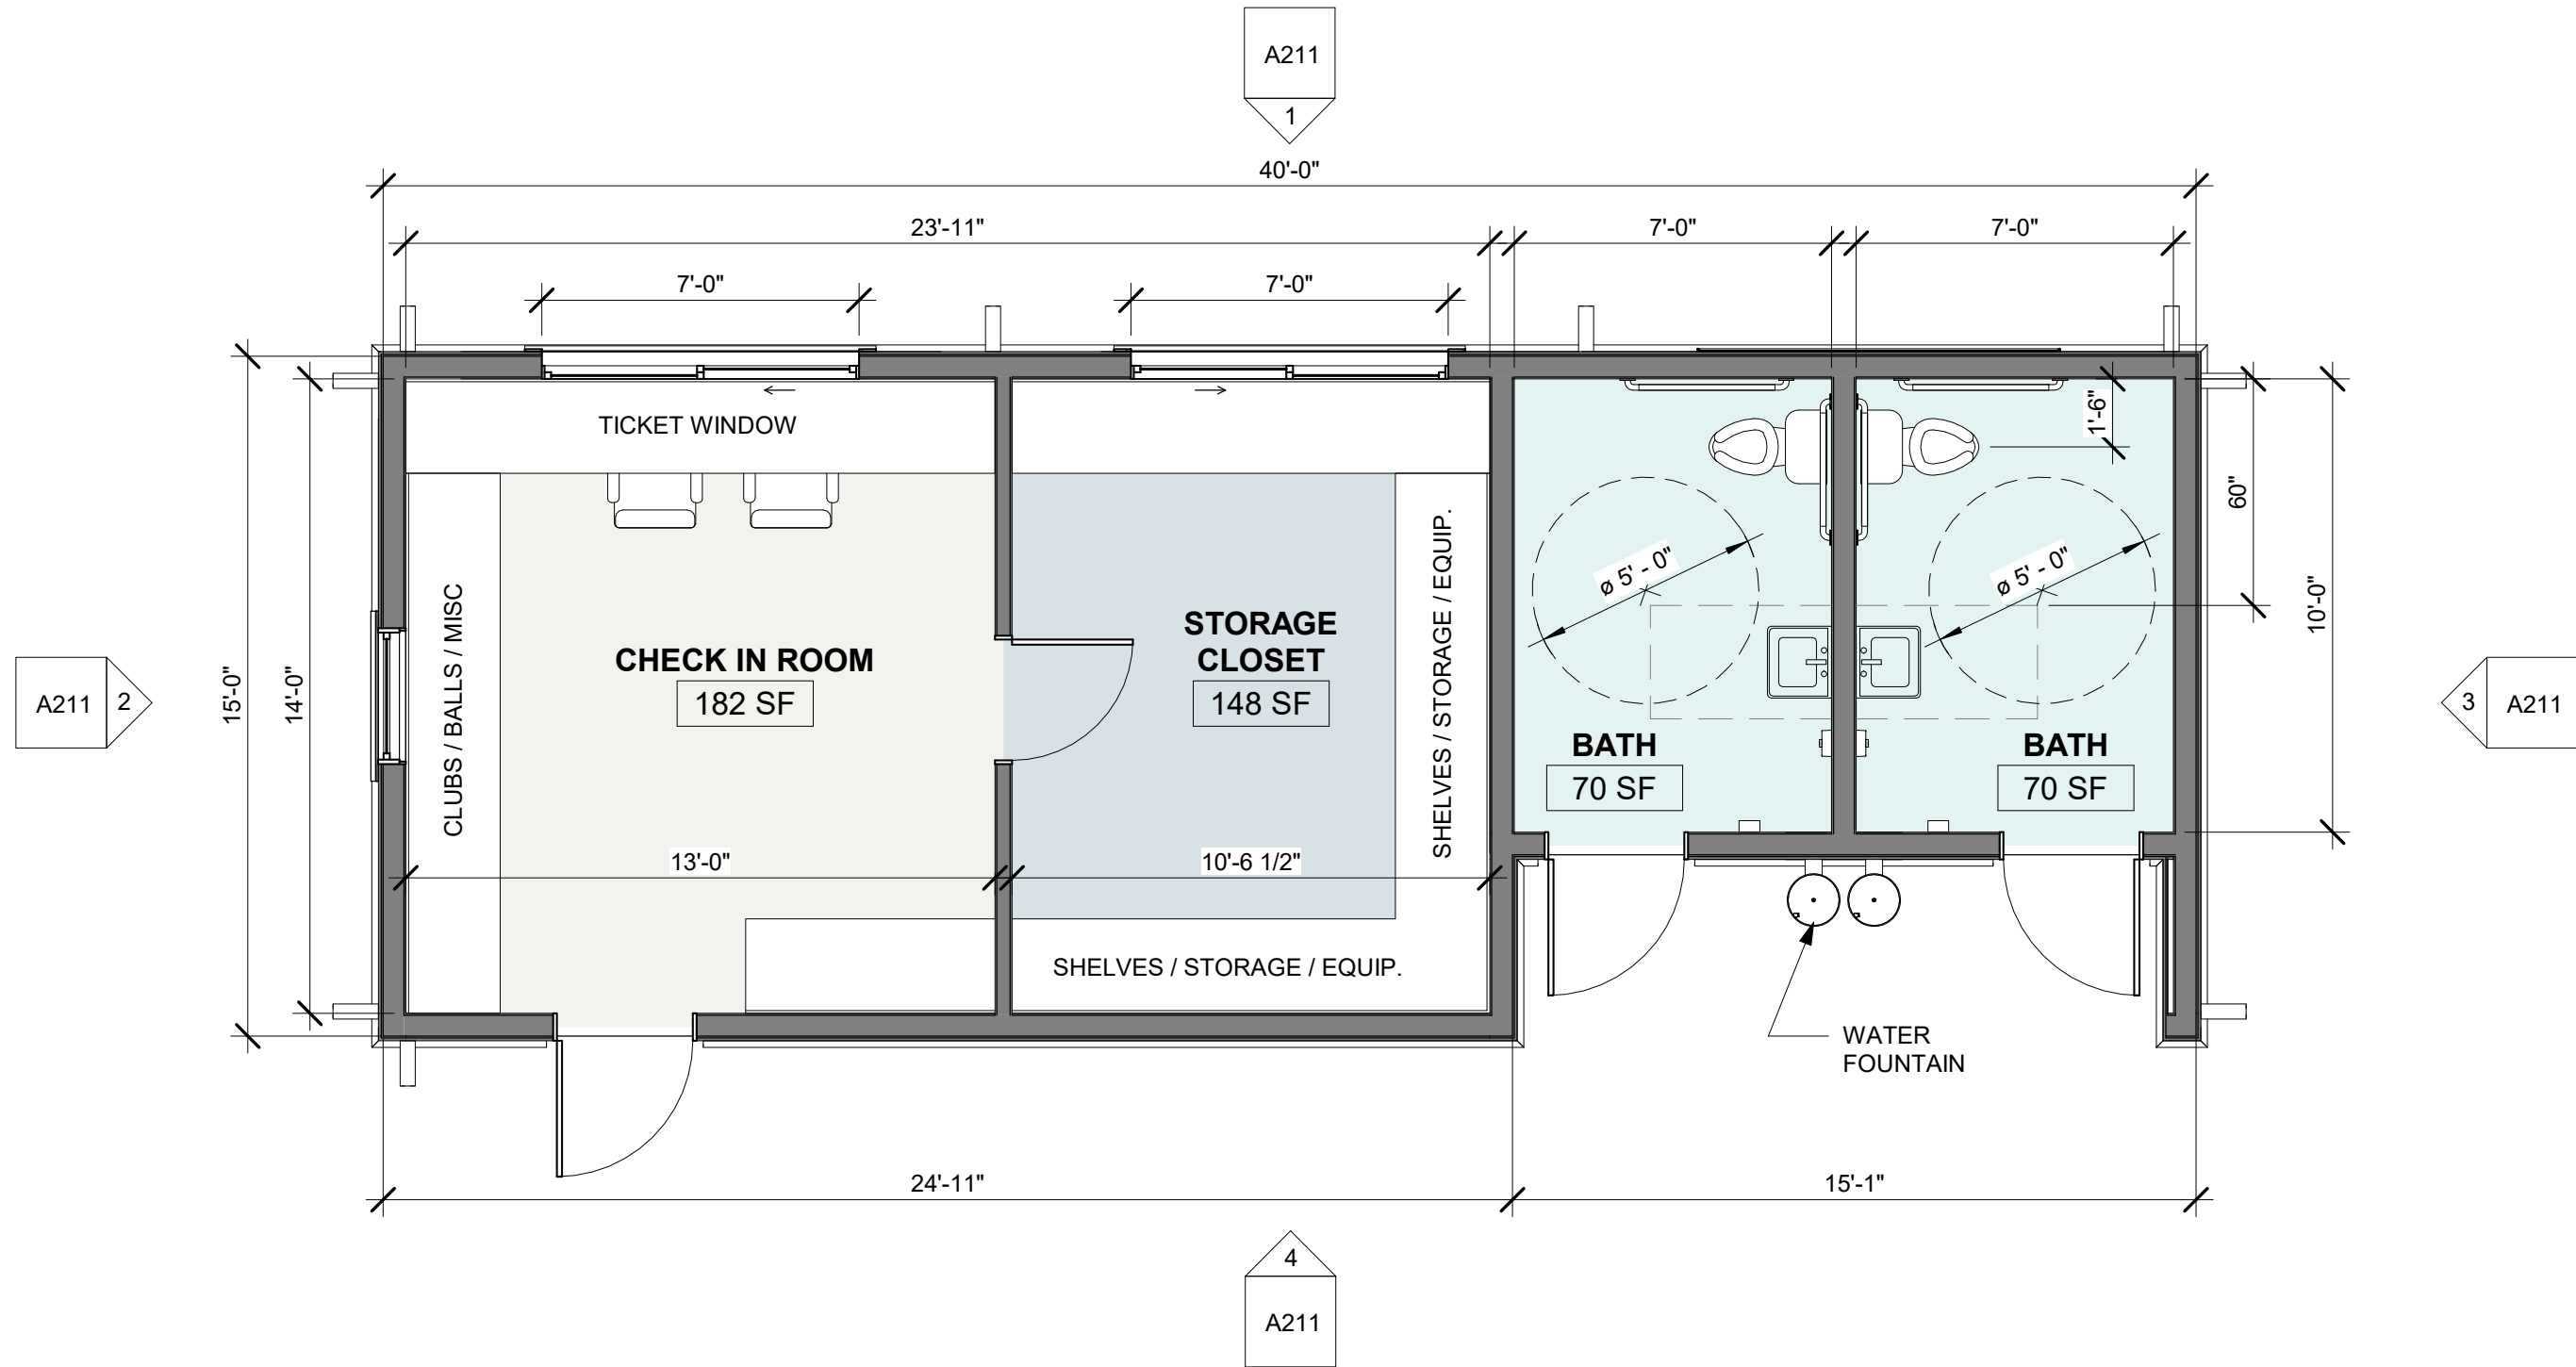

1 1ST FLOOR PLAN
1/4" = 1'-0"

