




4 PROPOSED EAST ELEVATION
SCALE: 1/8" = 1'-0"

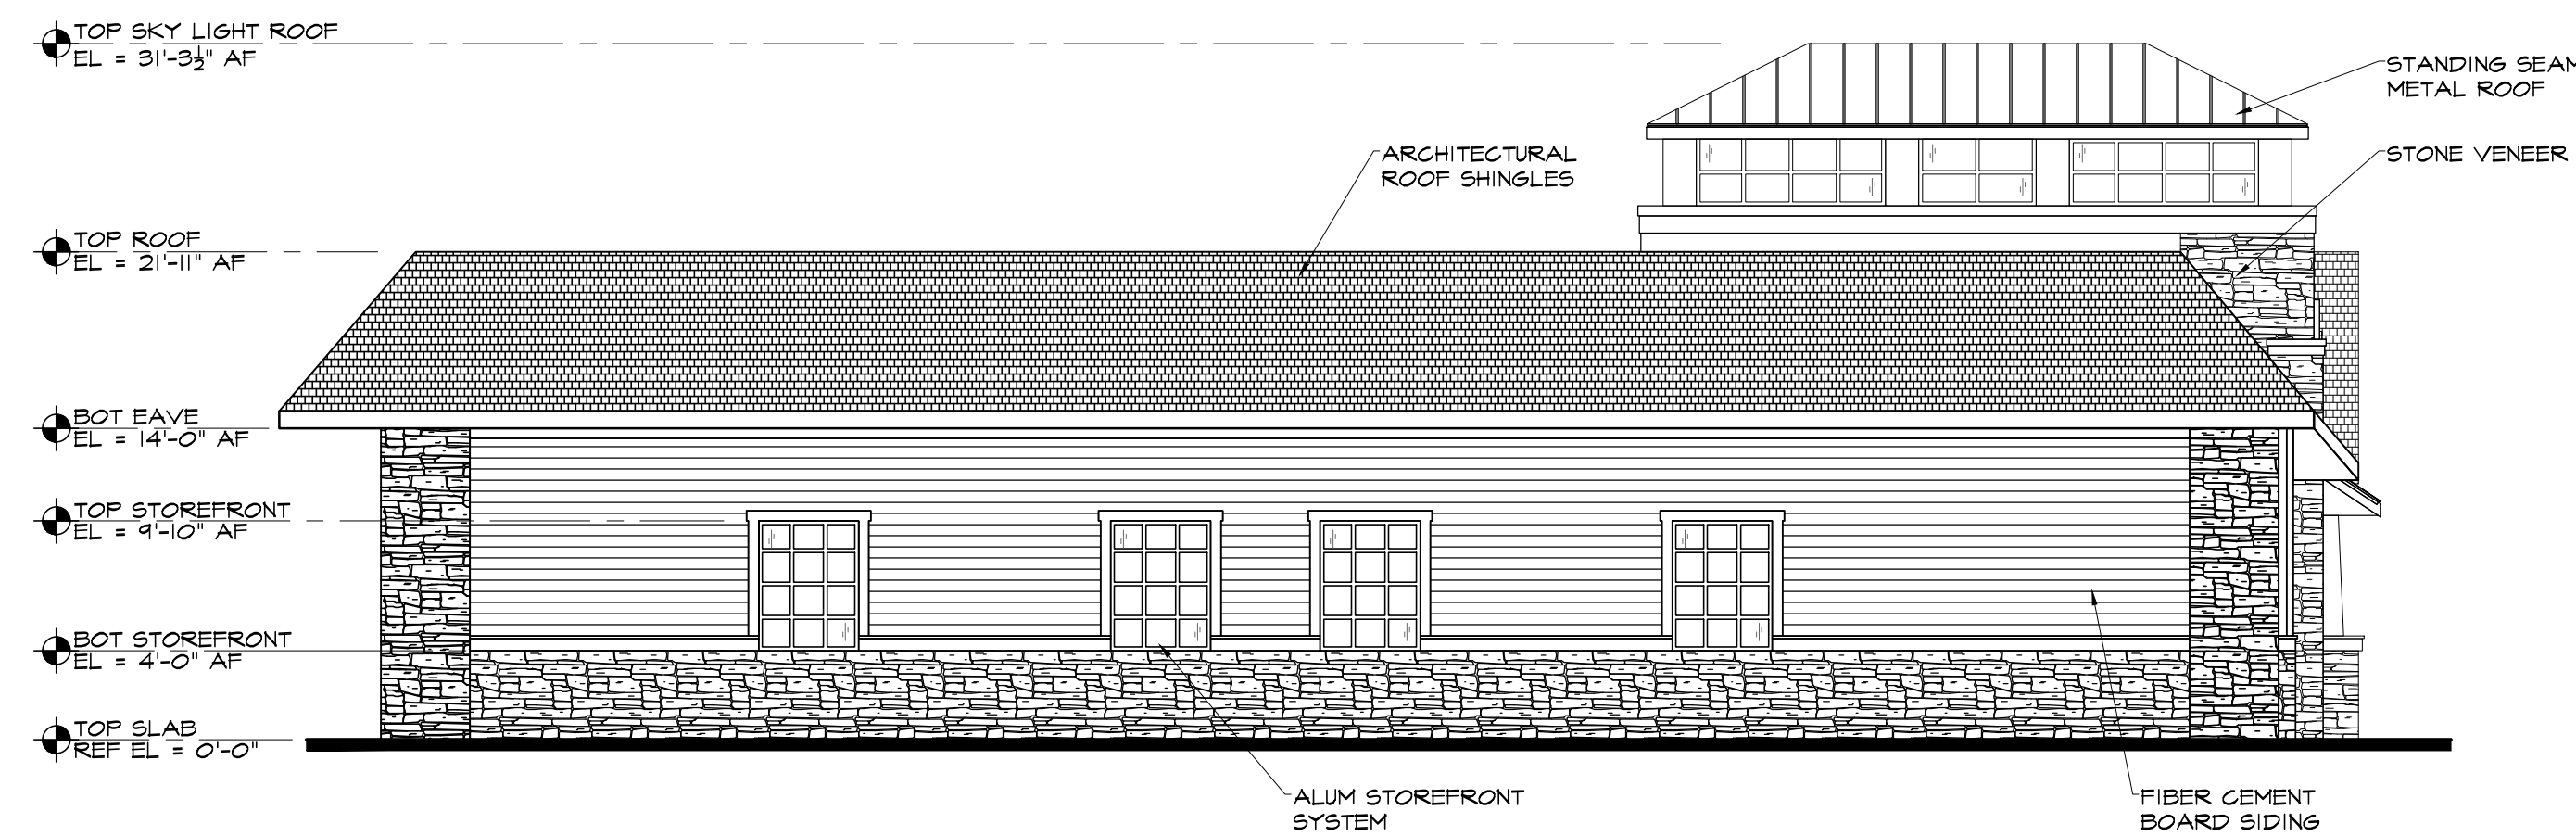


3 PROPOSED NORTH ELEVATION
SCALE: 1/8" = 1'-0"

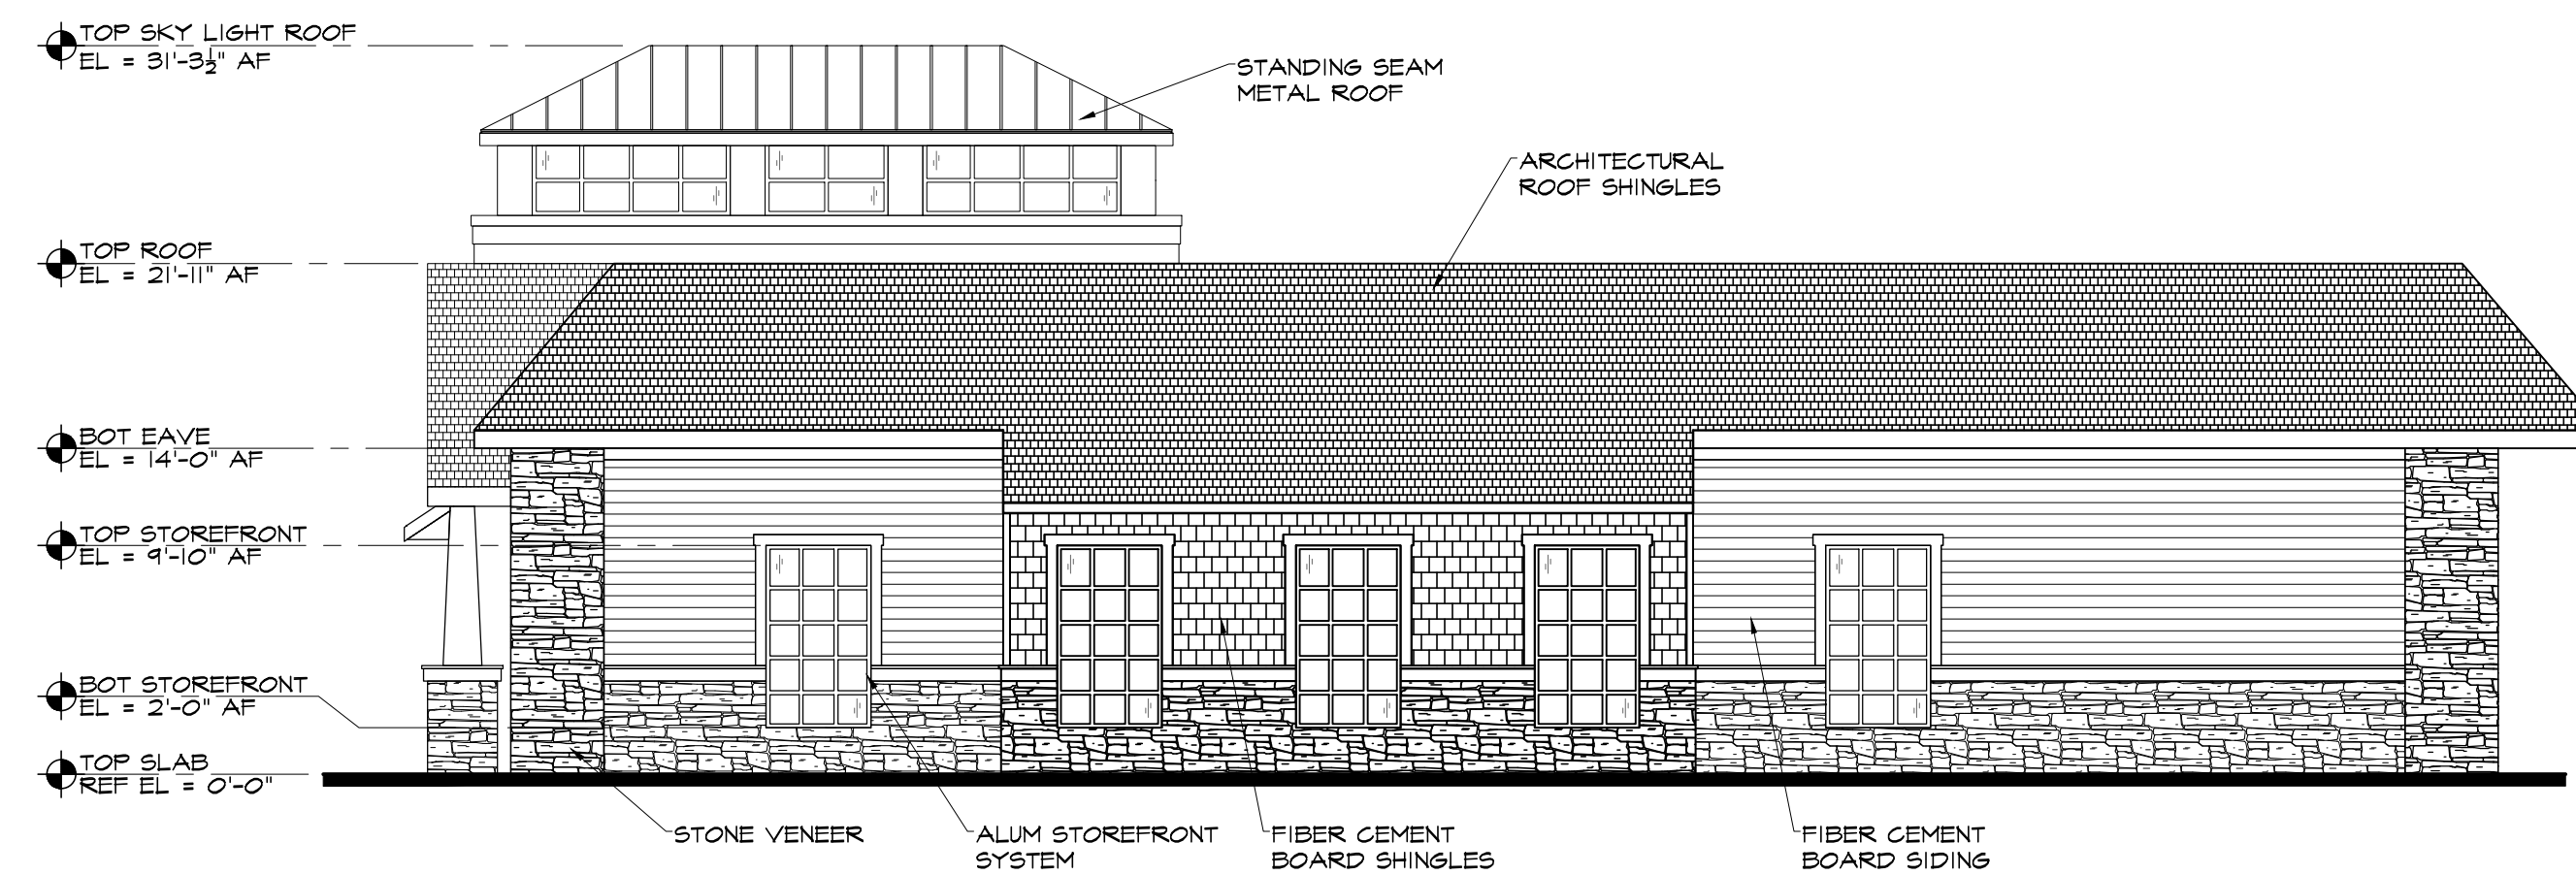

2 PROPOSED SOUTH ELEVATION
SCALE: 1/8" = 1'-0"

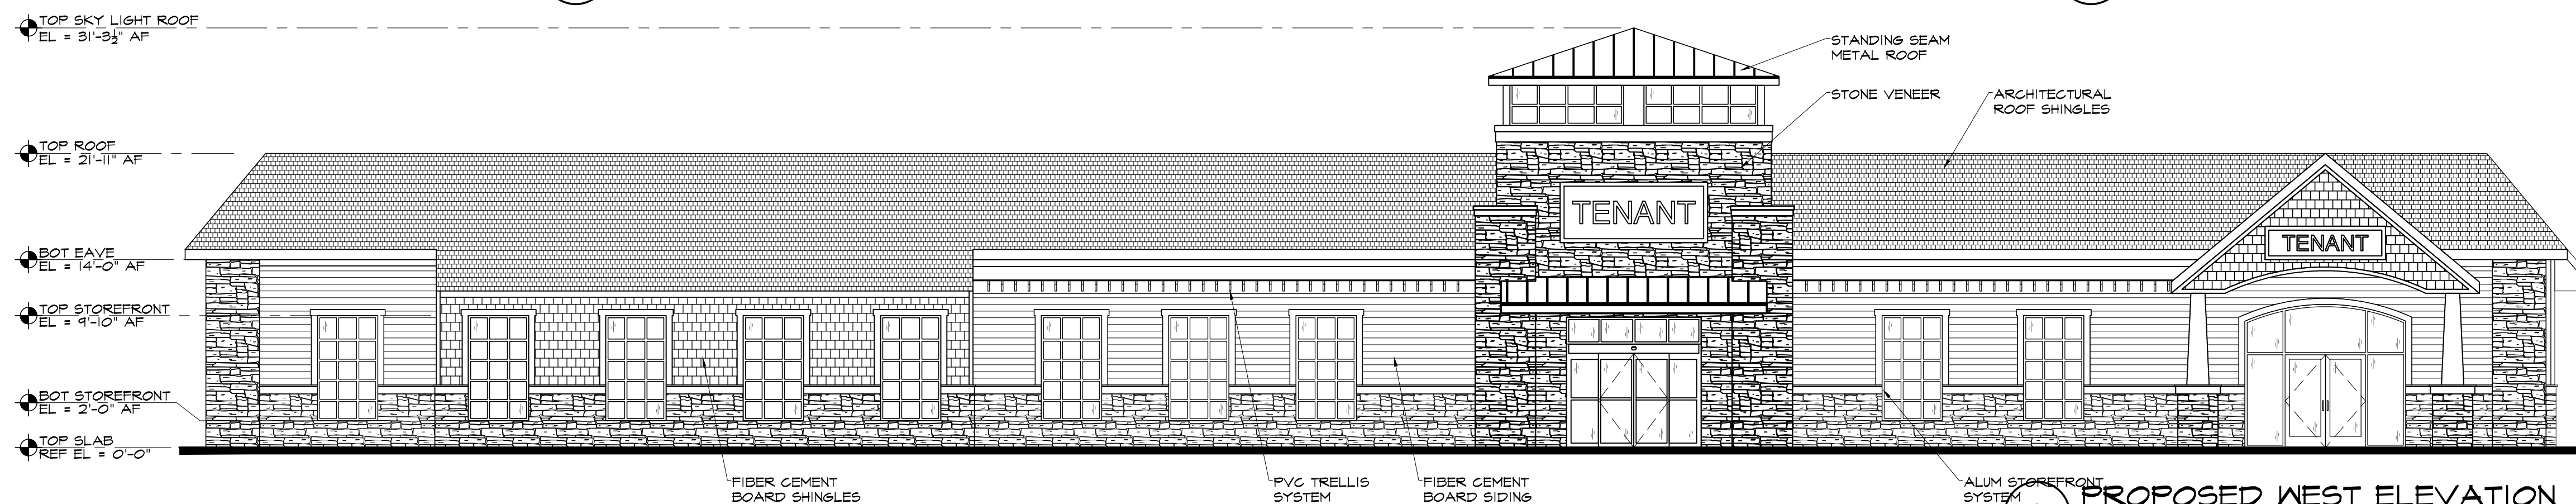

1 PROPOSED WEST ELEVATION
SCALE: 1/8" = 1'-0"

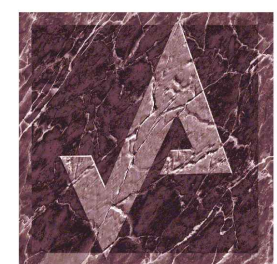

AHARONIAN
& ASSOCIATES, INC.
Architects

401-232-5010
www.arch-eng.com

MEDICAL BUILDING
VALLEY CROSSING
18 VALLEY ROAD
MIDDLETOWN, RHODE ISLAND
DECEMBER 05, 2022