




EAST ELEVATION

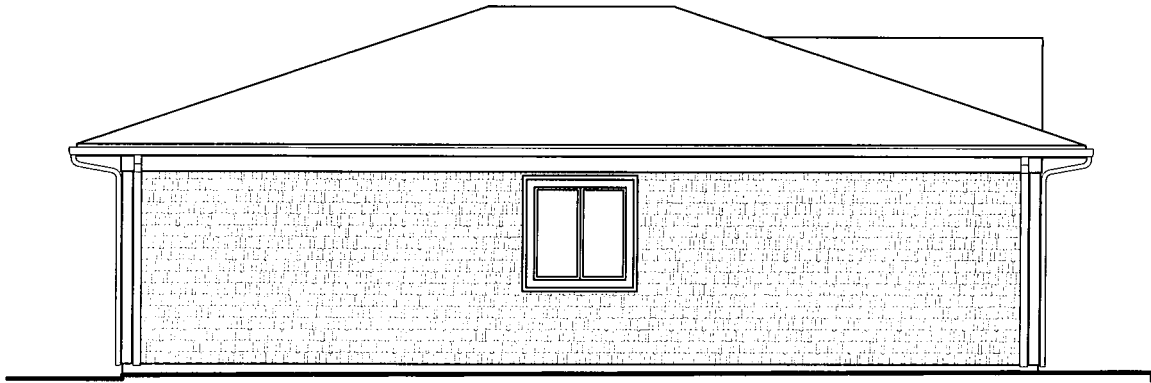

WEST ELEVATION

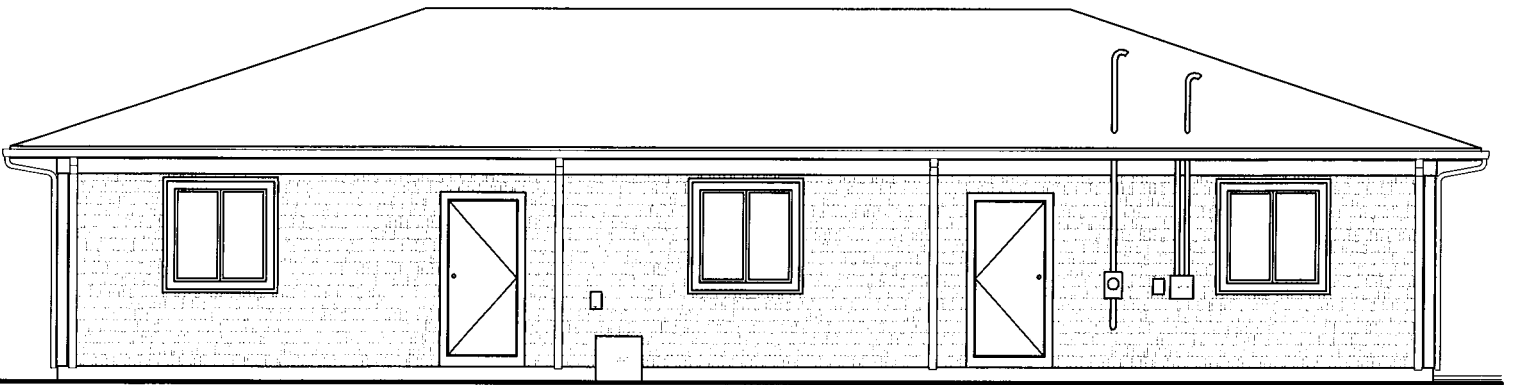

NORTH ELEVATION

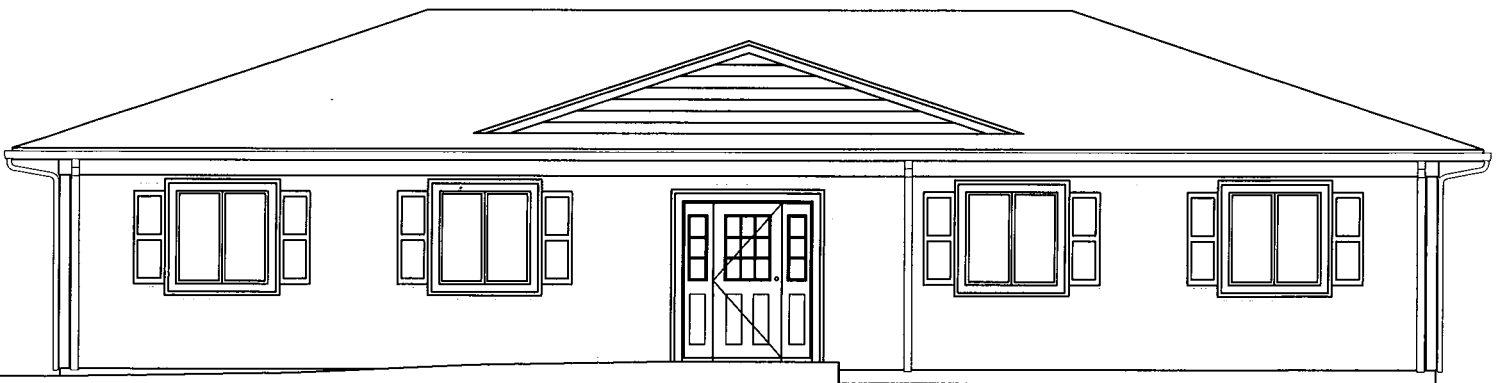


NOTE: AREA OF GLAZING IS 18% OF THE WALL SQFT

EXISTING ELEVATIONS

SOUTH ELEVATION

SCALE: 1/8" = 1'-0"

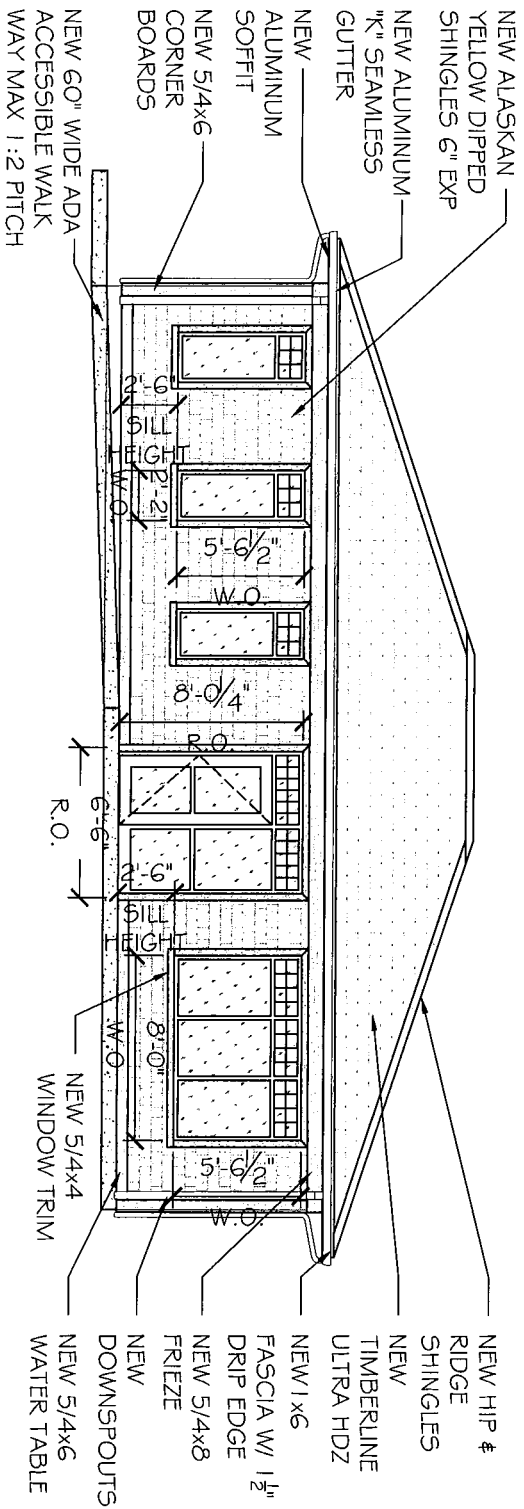

WEST ELEVATION

PROPOSED ELEVATIONS

PROJECT ADDRESS:
314 OUPHANT LANE
MIDDLETOWN, RI


SCALE:
1/8" = 1'-0"

Sakomet
eye care

DATE:
11/8/2023

SHEET NO:

W-1

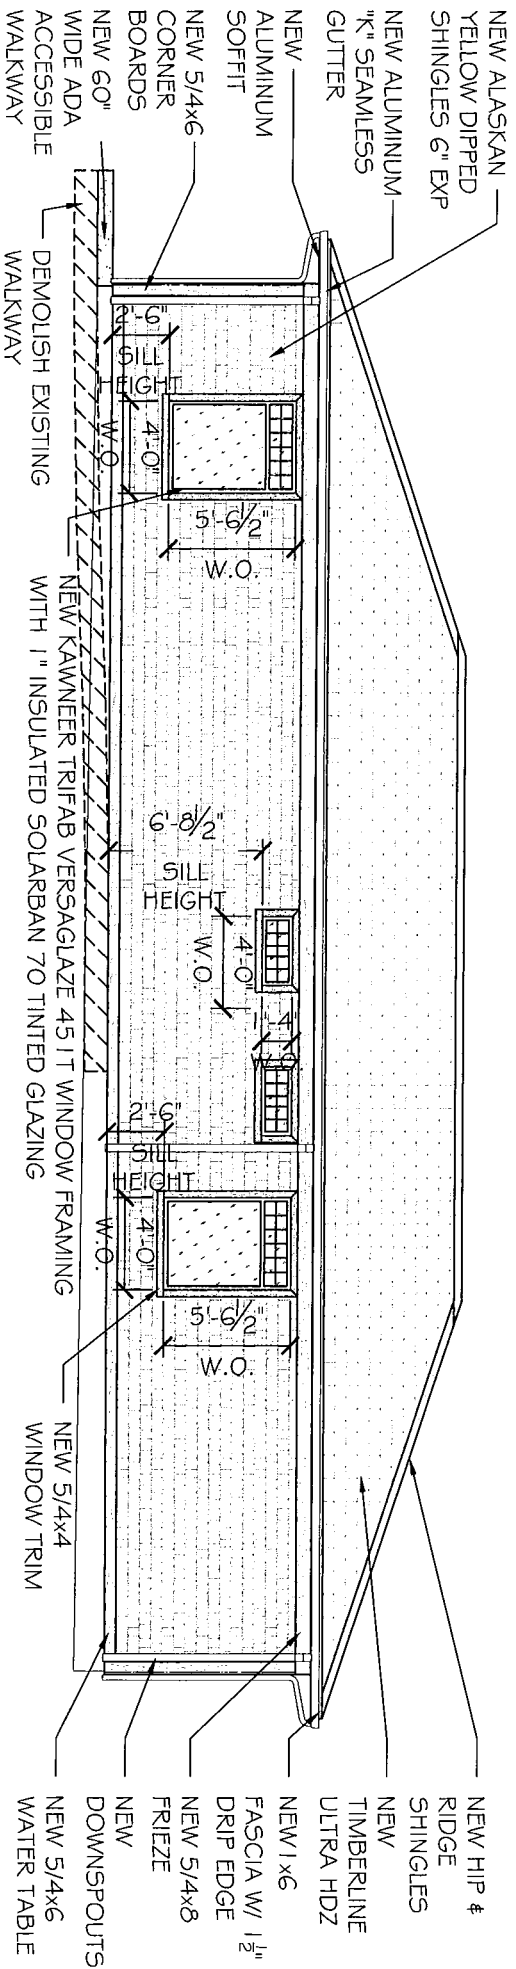

SOUTH ELEVATION

PROPOSED ELEVATIONS


NOTE: AREA OF GLAZING IS 10% OF THE WALL SOFT

PROJECT ADDRESS:
 314 OUPHANT LANE
 MIDDLETOWN, RI

Sakomet
 eye care

DATE: 11/8/2023
 SHEET NO: S-1

SCALE:
 1/8" = 1'-0"

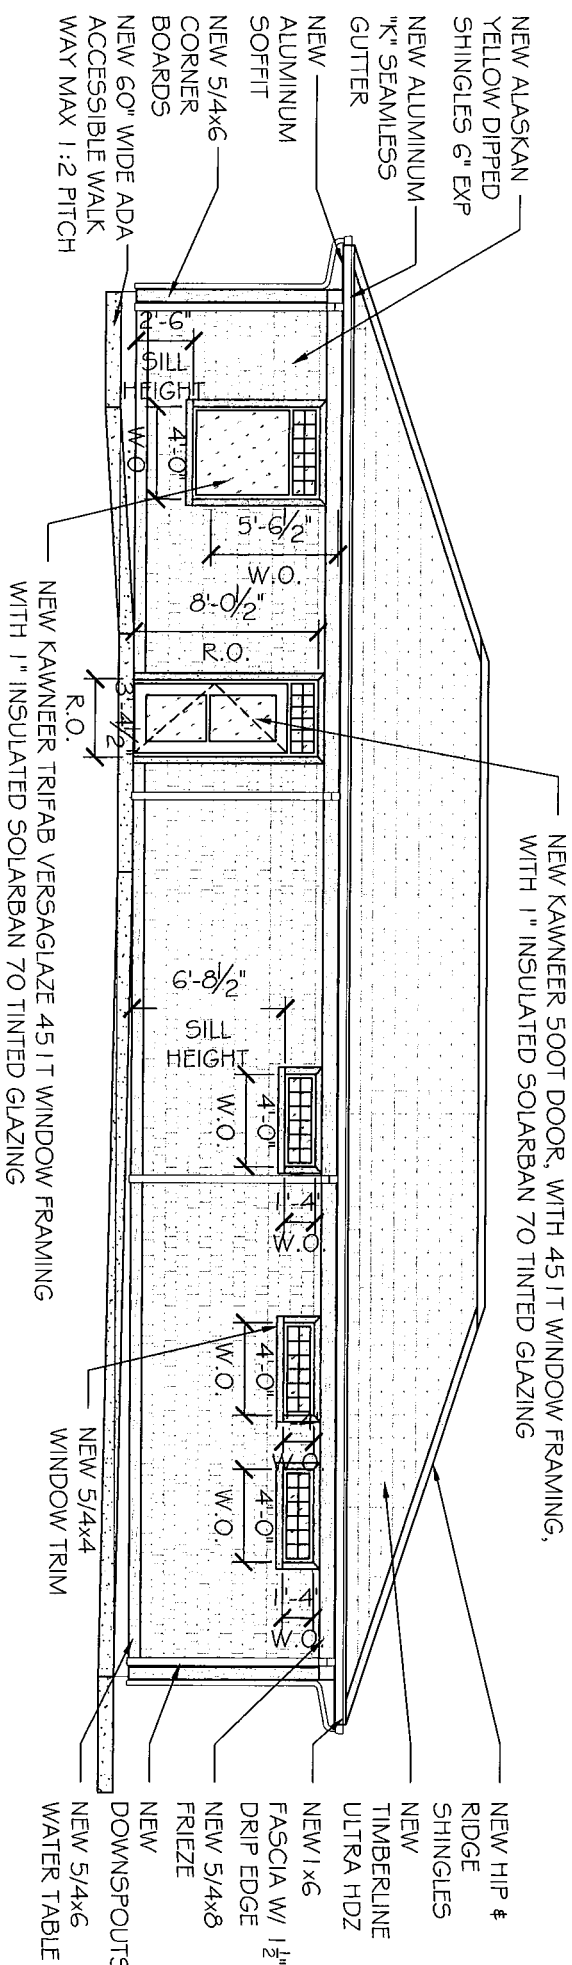

NORTH ELEVATION


PROPOSED ELEVATIONS

PROJECT ADDRESS:
 314 OUPHANT LANE
 MIDDLETOWN, RI

SCALE:
 1/8" = 1'-0"

Sakonnet
 eye care

DATE:
 11/8/2023
 SHEET NO:
N-1

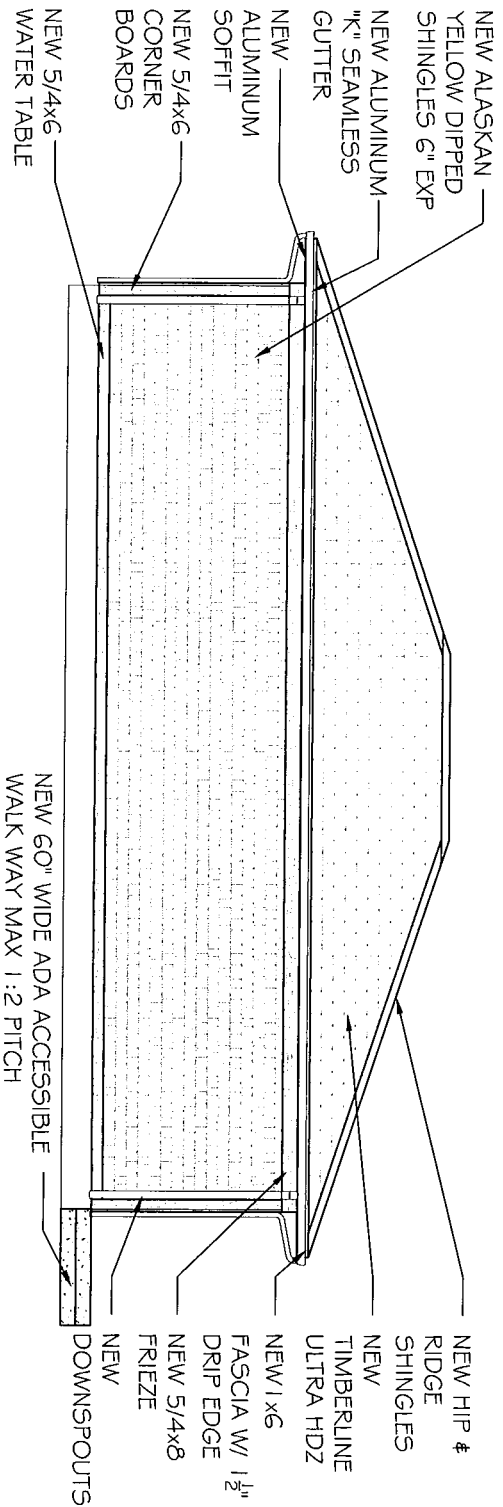

EAST ELEVATION

PROPOSED ELEVATIONS

PROJECT ADDRESS:
314 OLIPHANT LANE
MIDDLETOWN, RI

SCALE:
1/8" = 1'-0"

Sakomet
eye care

DATE:
11/8/2023

SHEET NO.:

E-1