



1 VIEW2 PROPOSED

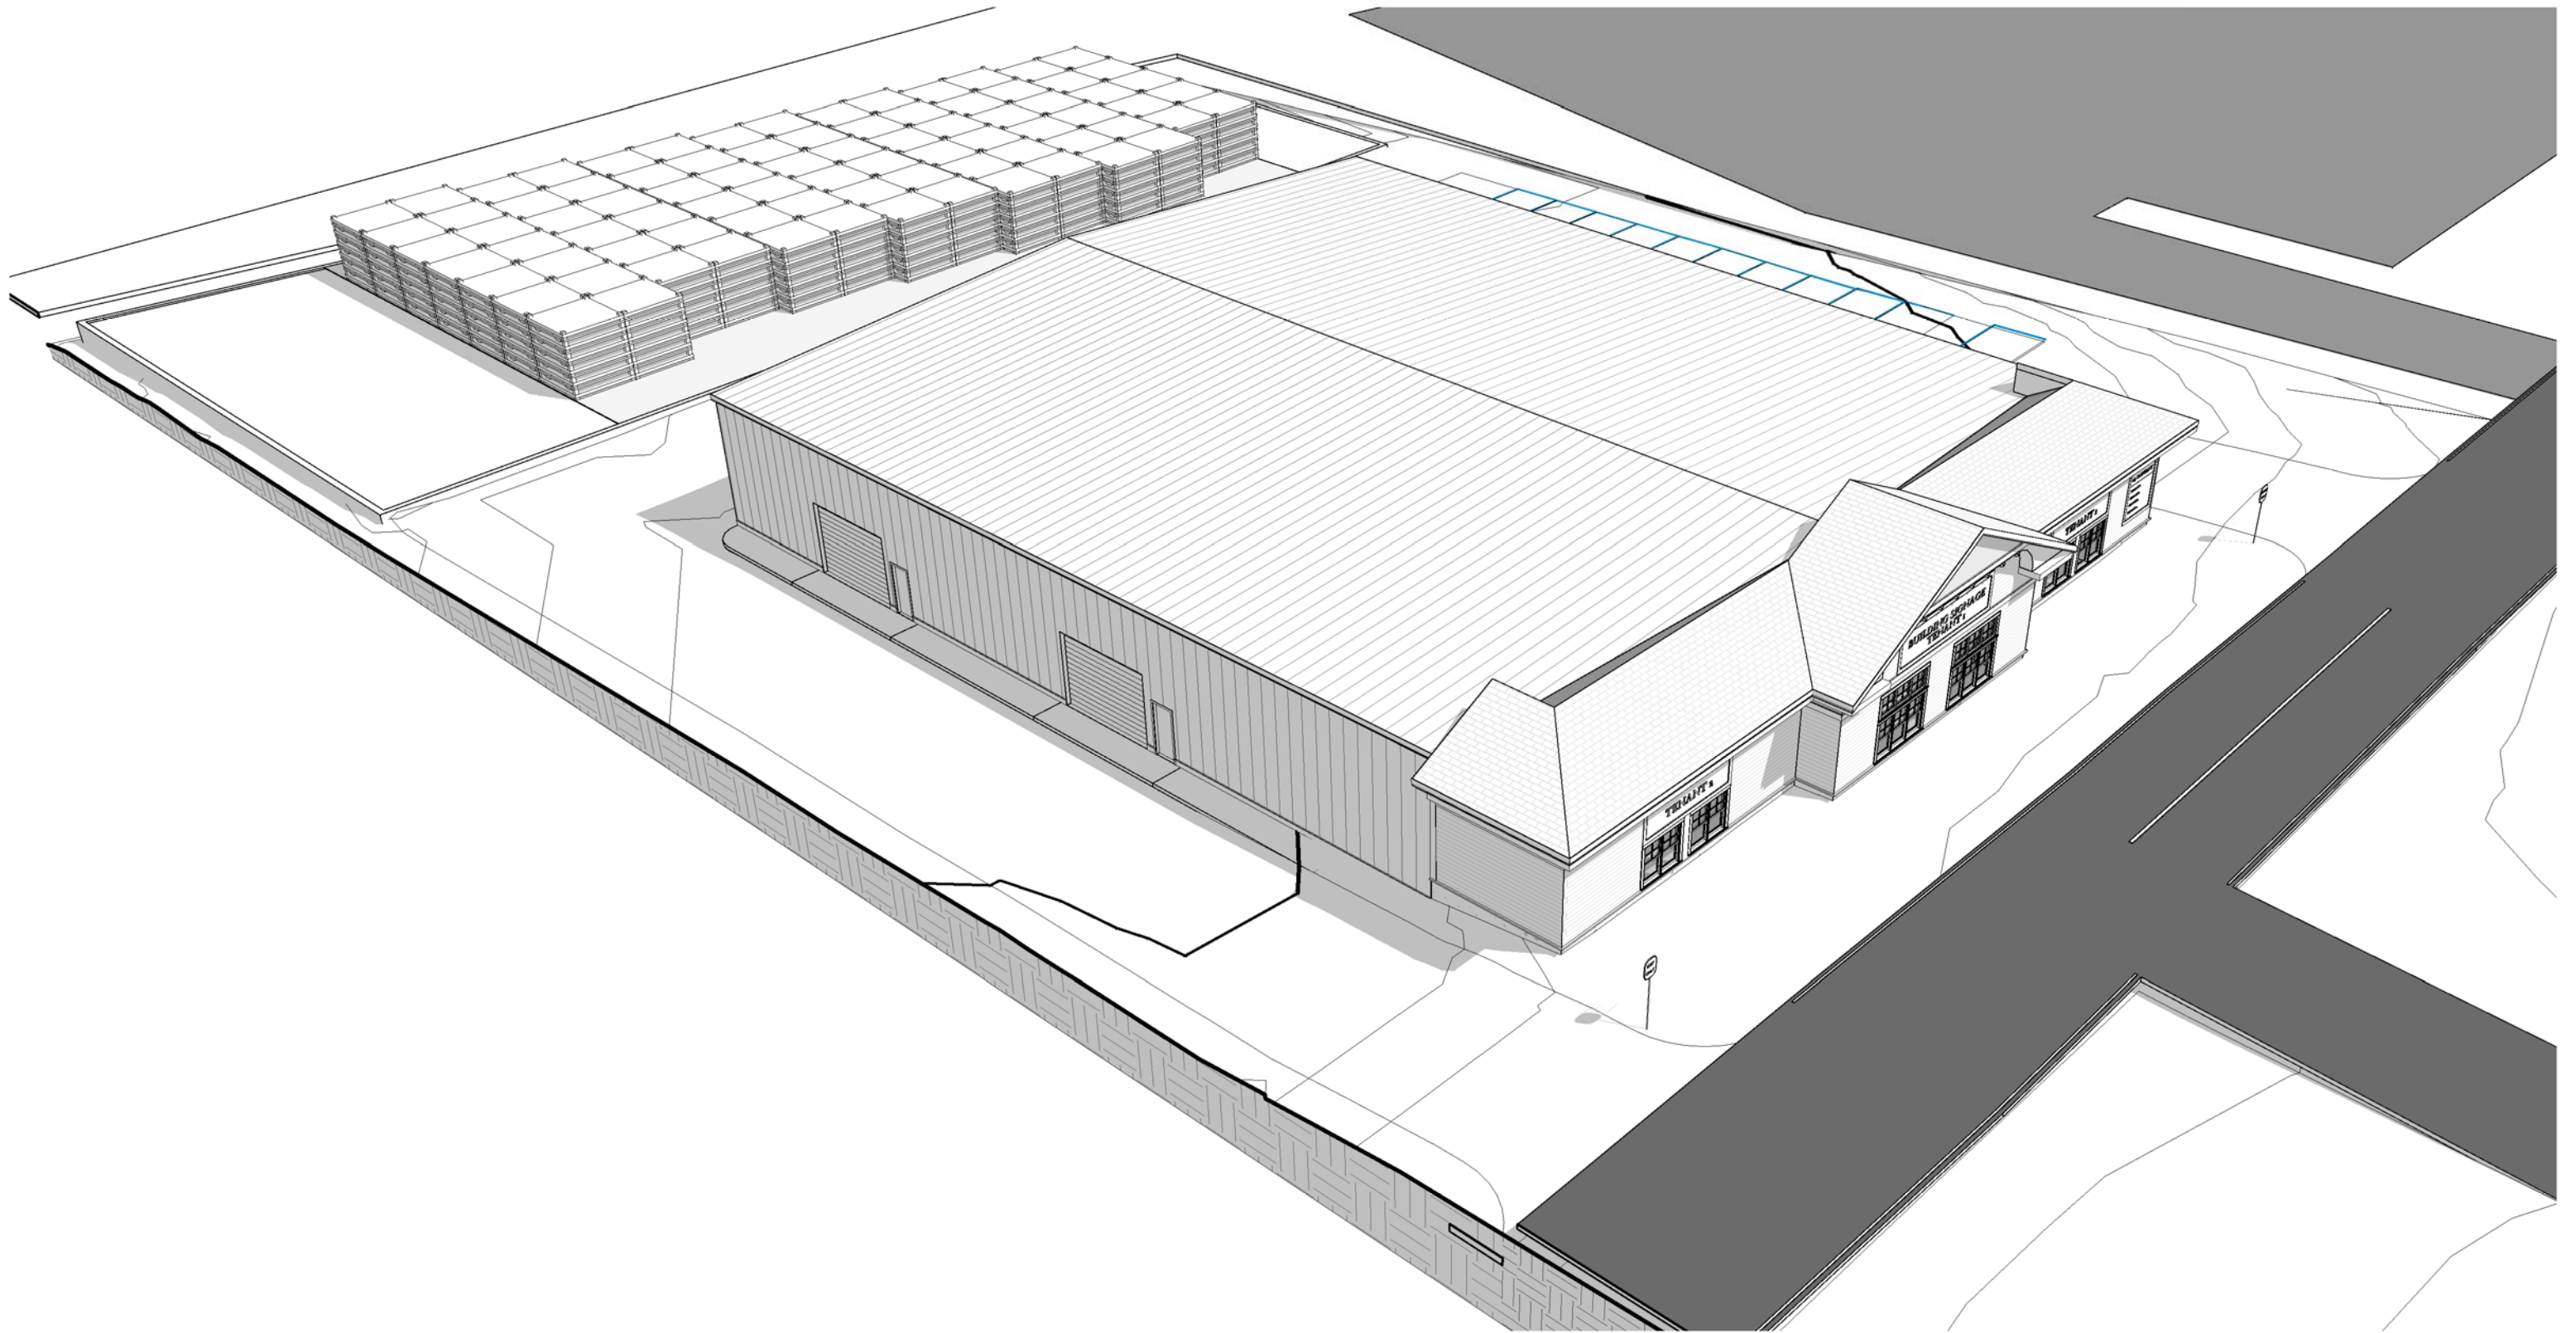


1 AERIAL VIEW 1

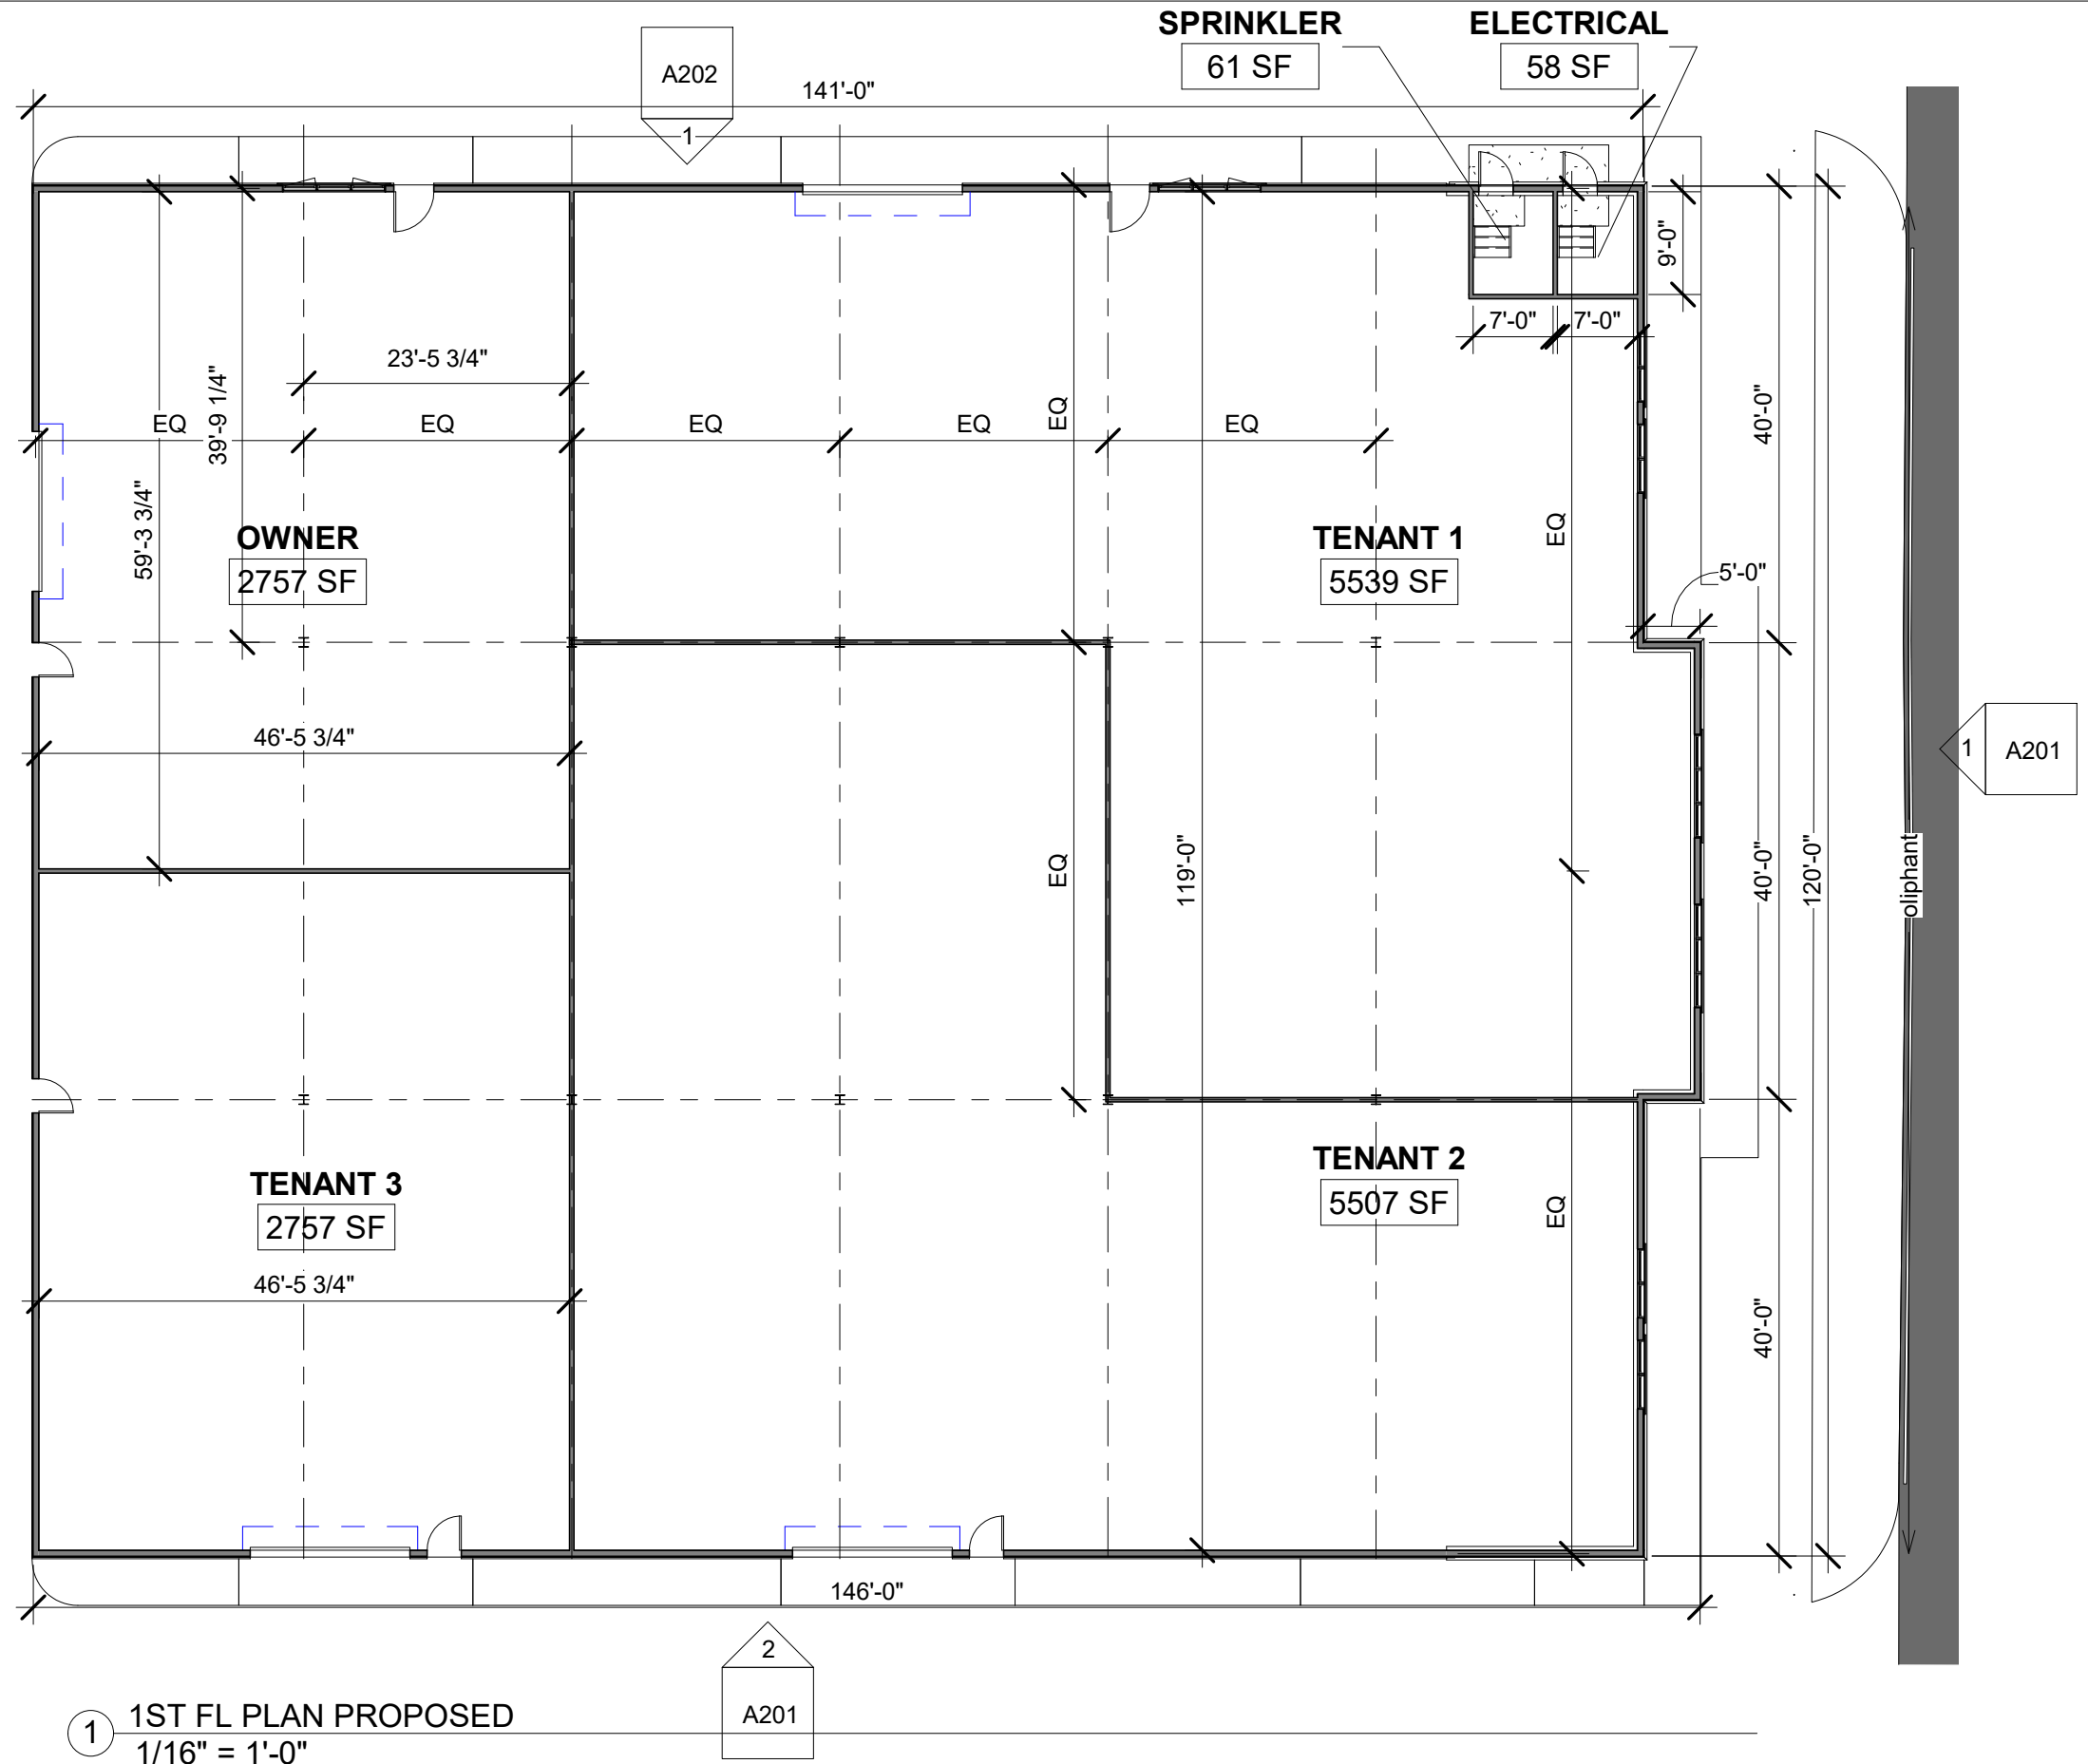


① 1ST FL PLAN PROPOSED
1/16" = 1'-0"

NOT FOR CONSTRUCTION ..YET

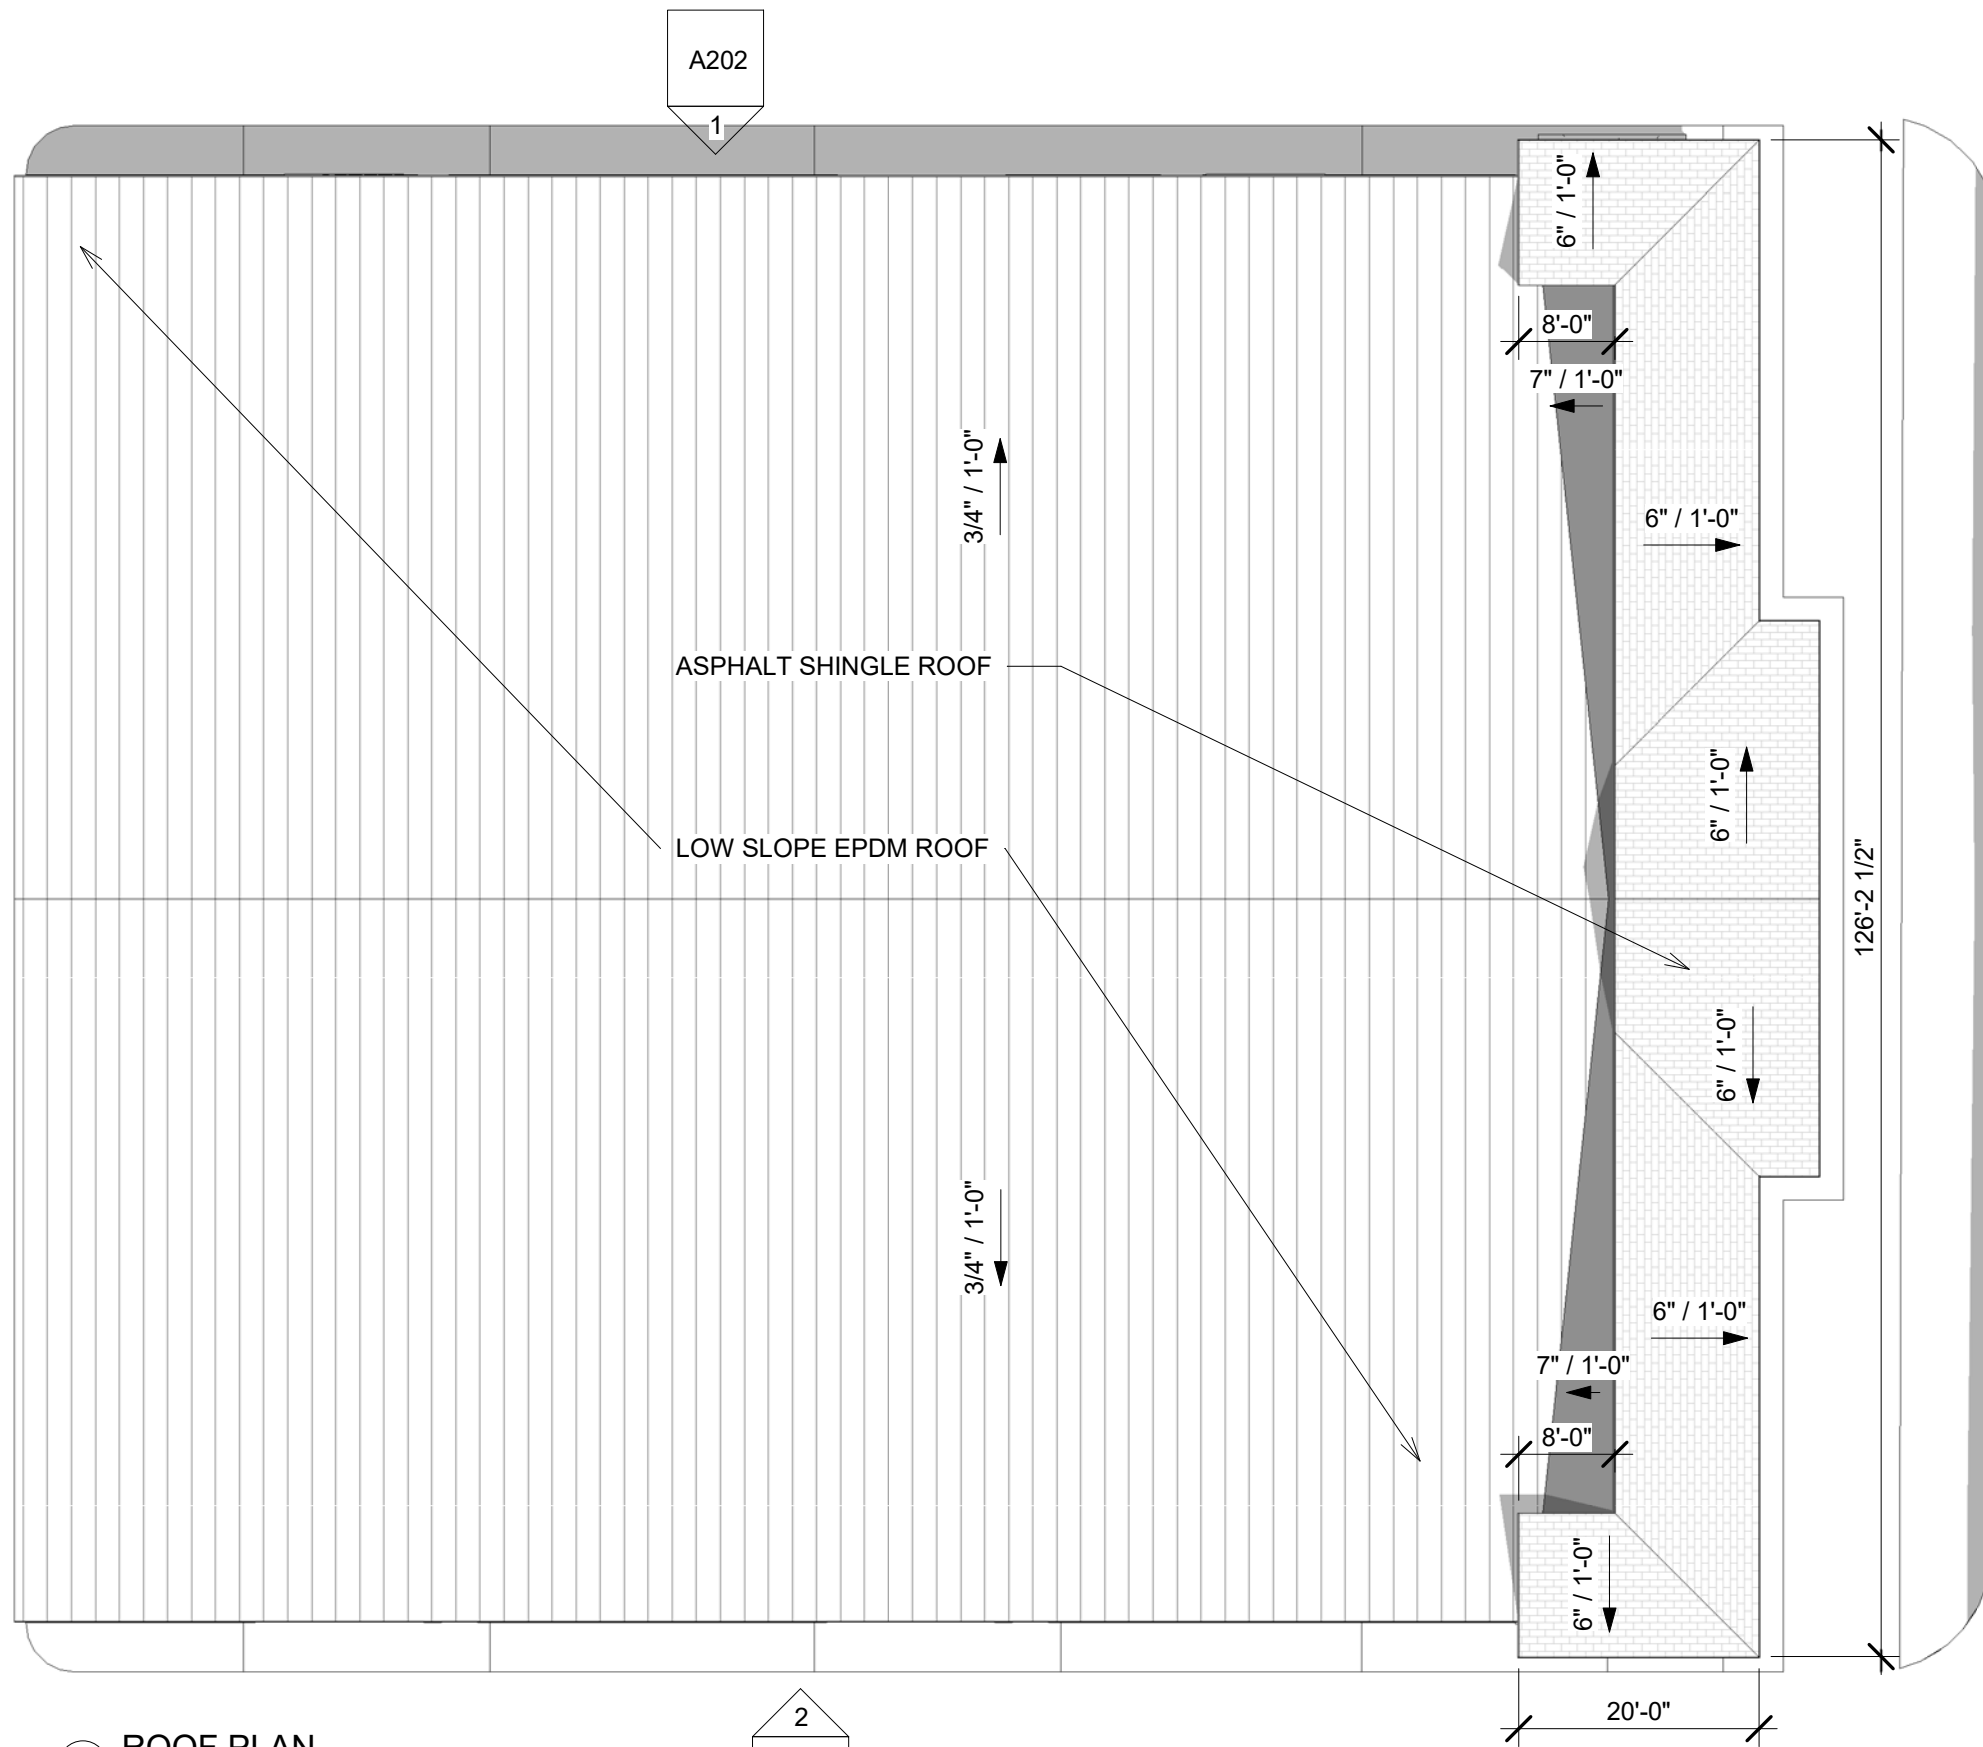


1 ROOF PLAN
1/16" = 1'-0"


2
A201

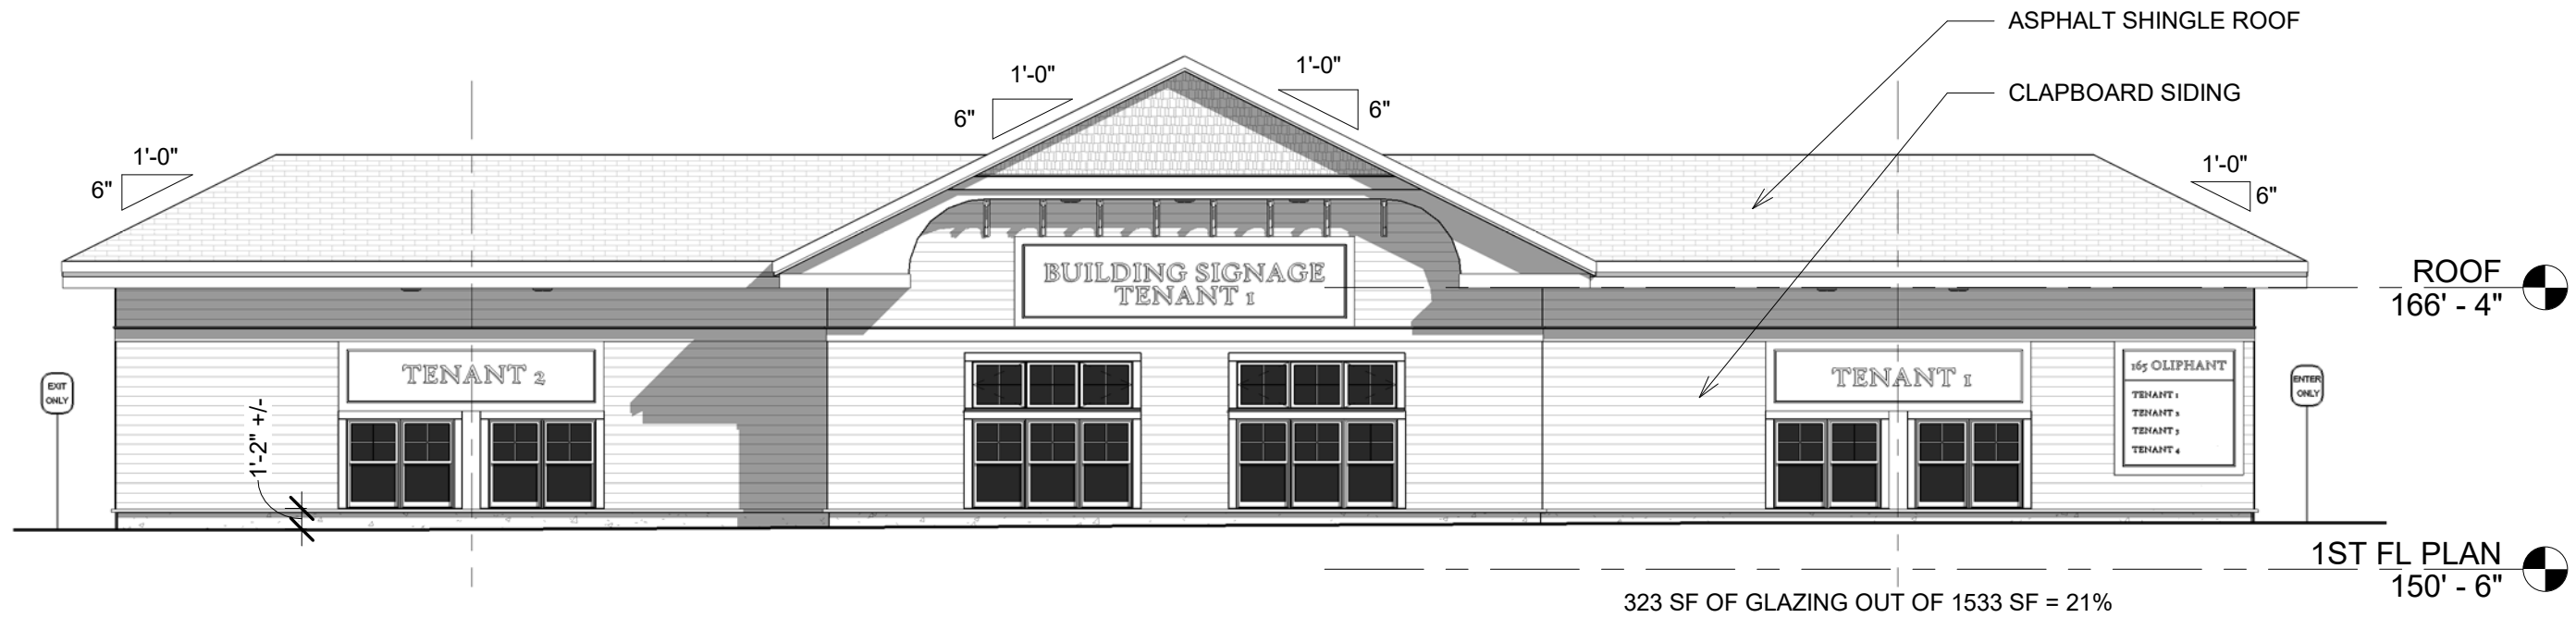


1 FRONT ELEVATION PROPOSED
1" = 10'-0"

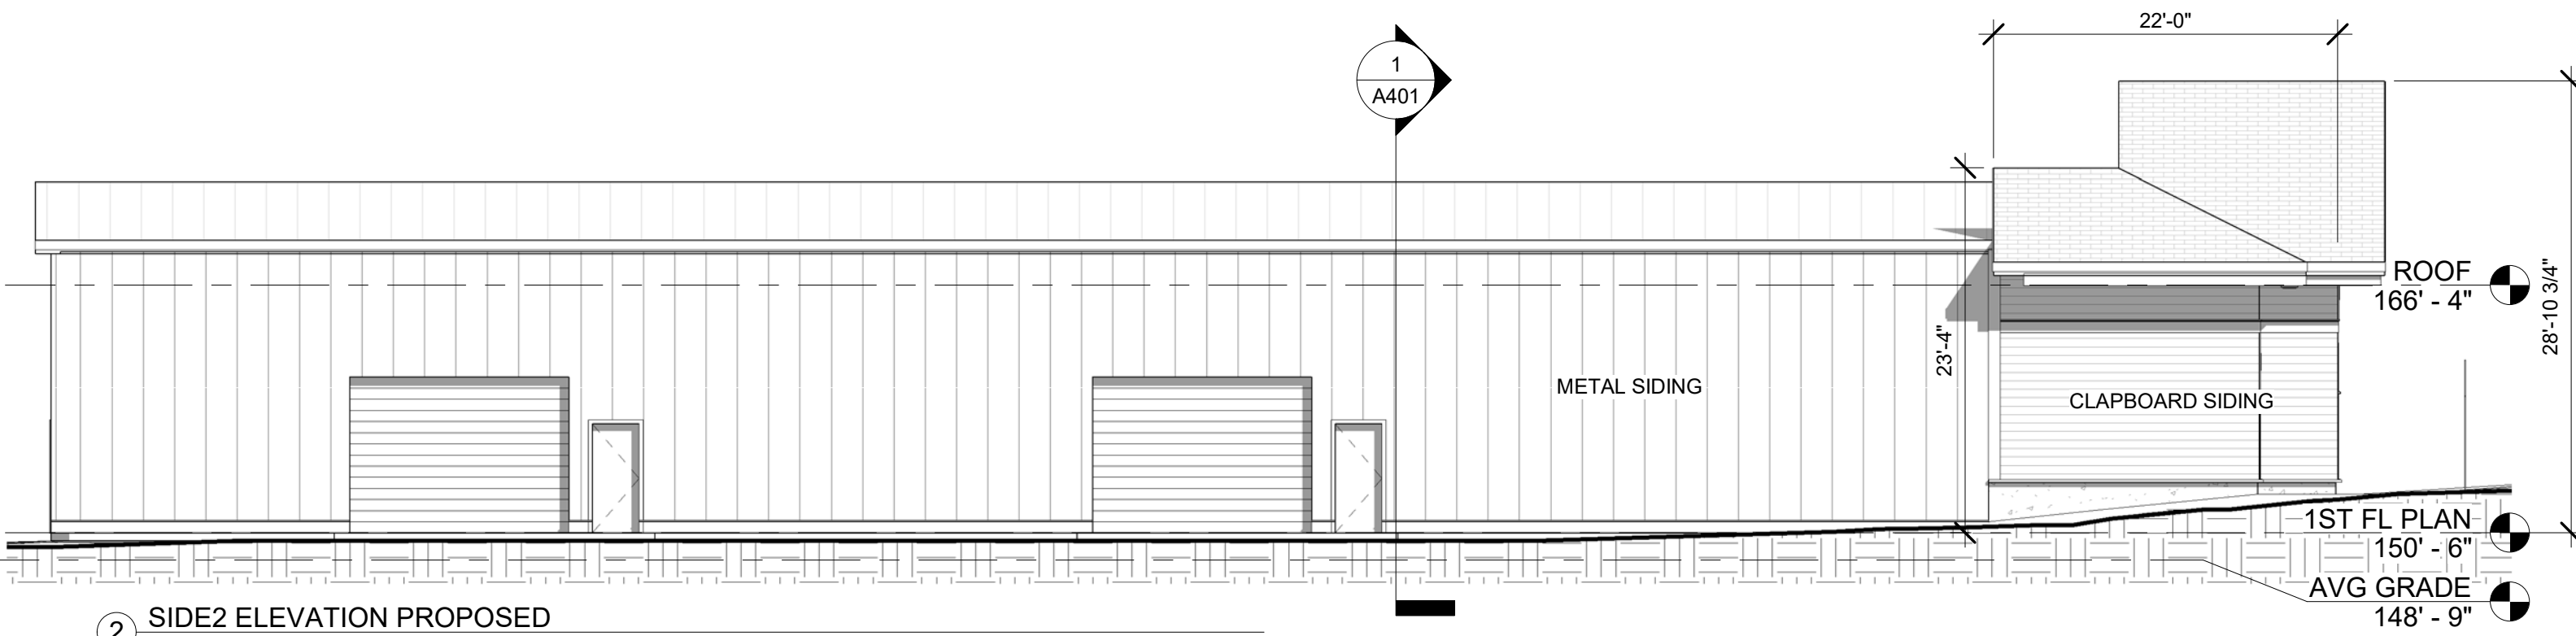


2 SIDE2 ELEVATION PROPOSED
1" = 10'-0"

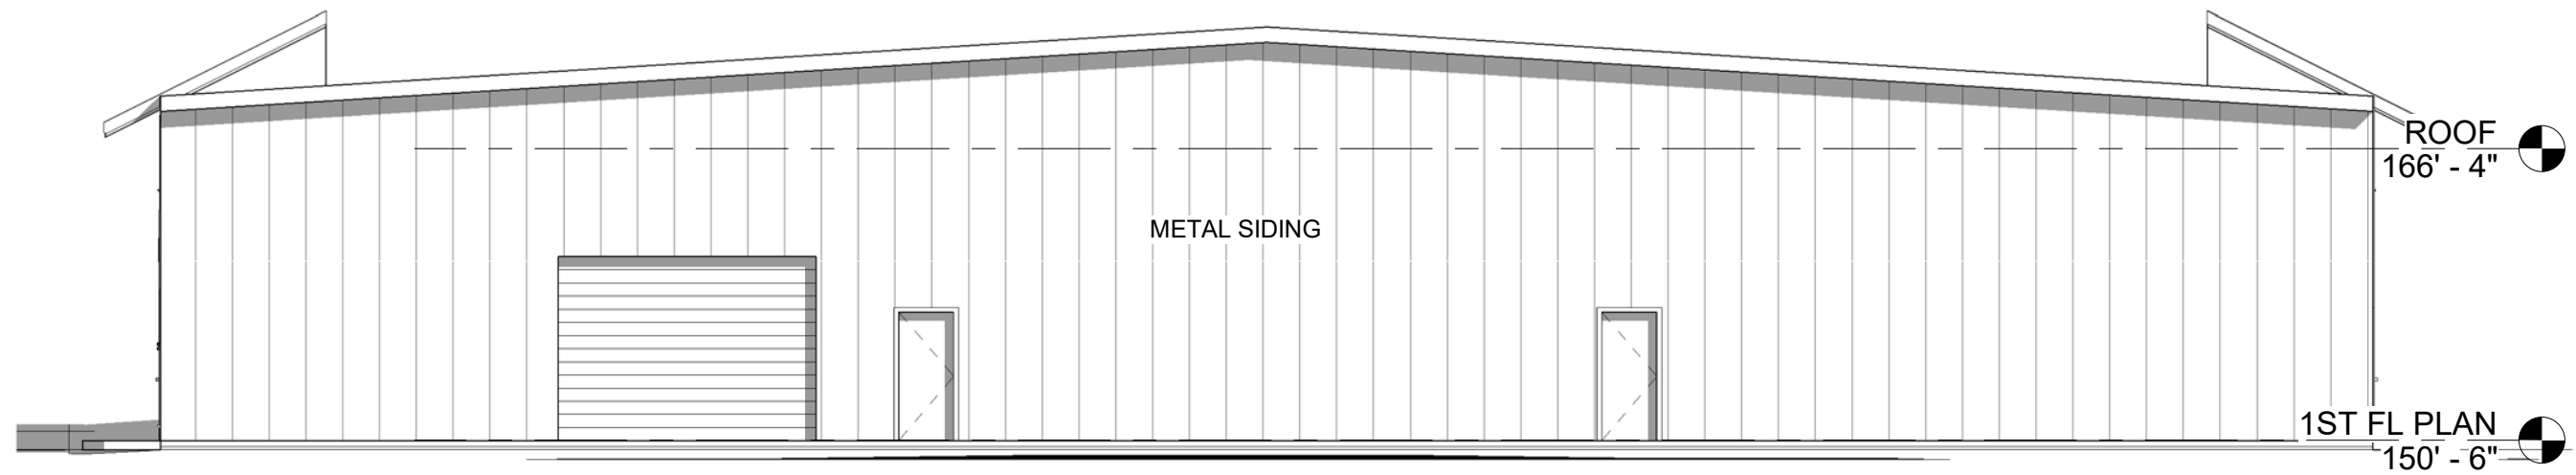


② REAR ELEVATION PROPOSED
1" = 10'-0"

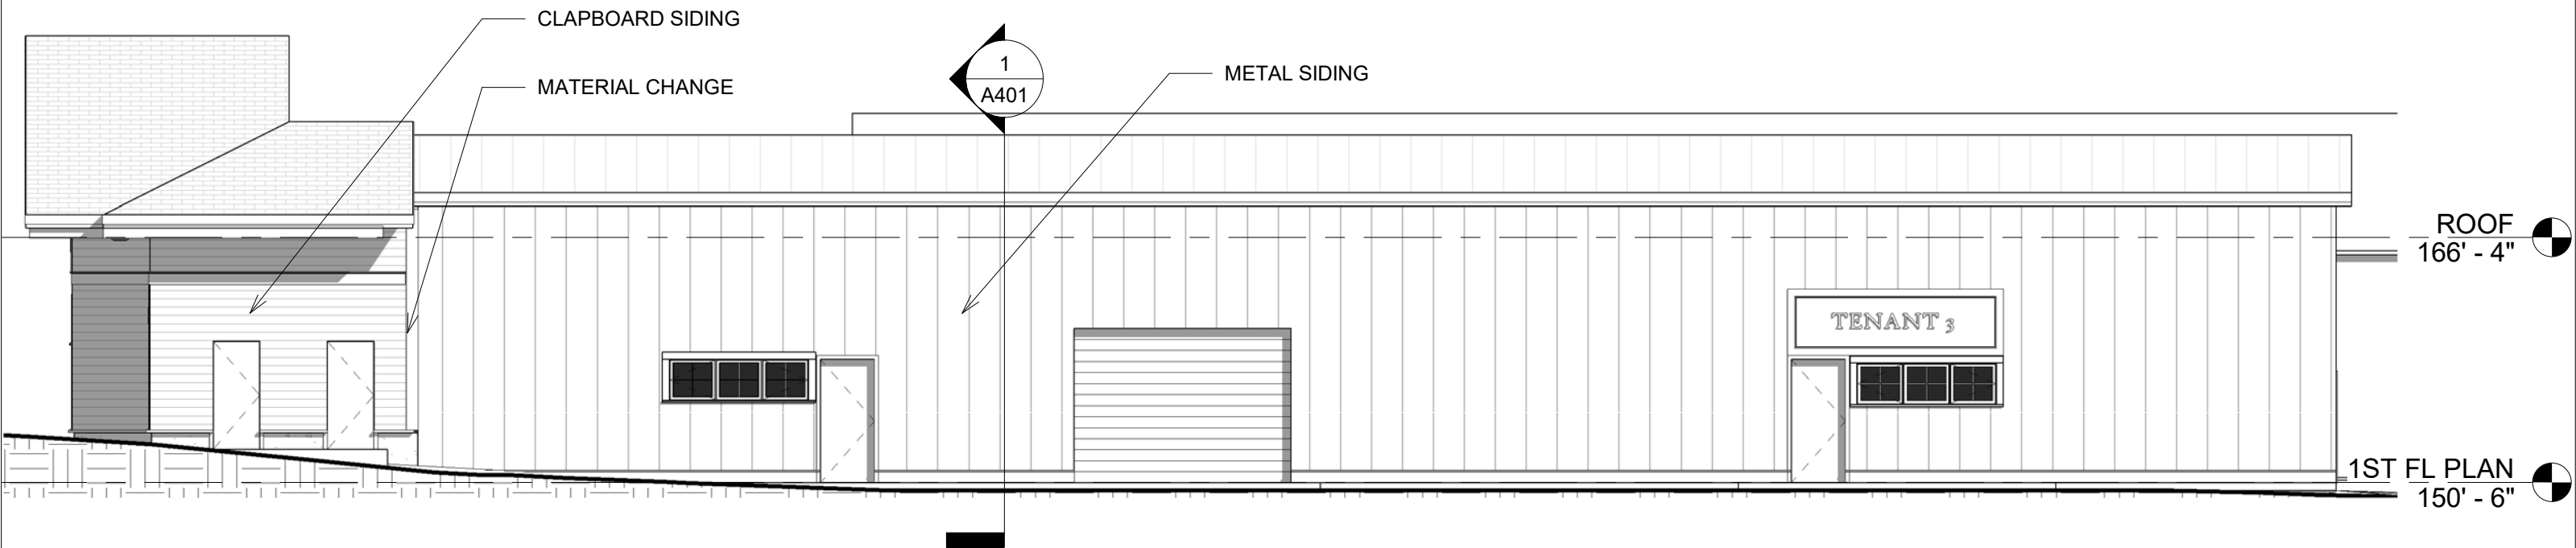

① SIDE ELEVATION PROPOSED
1" = 10'-0"

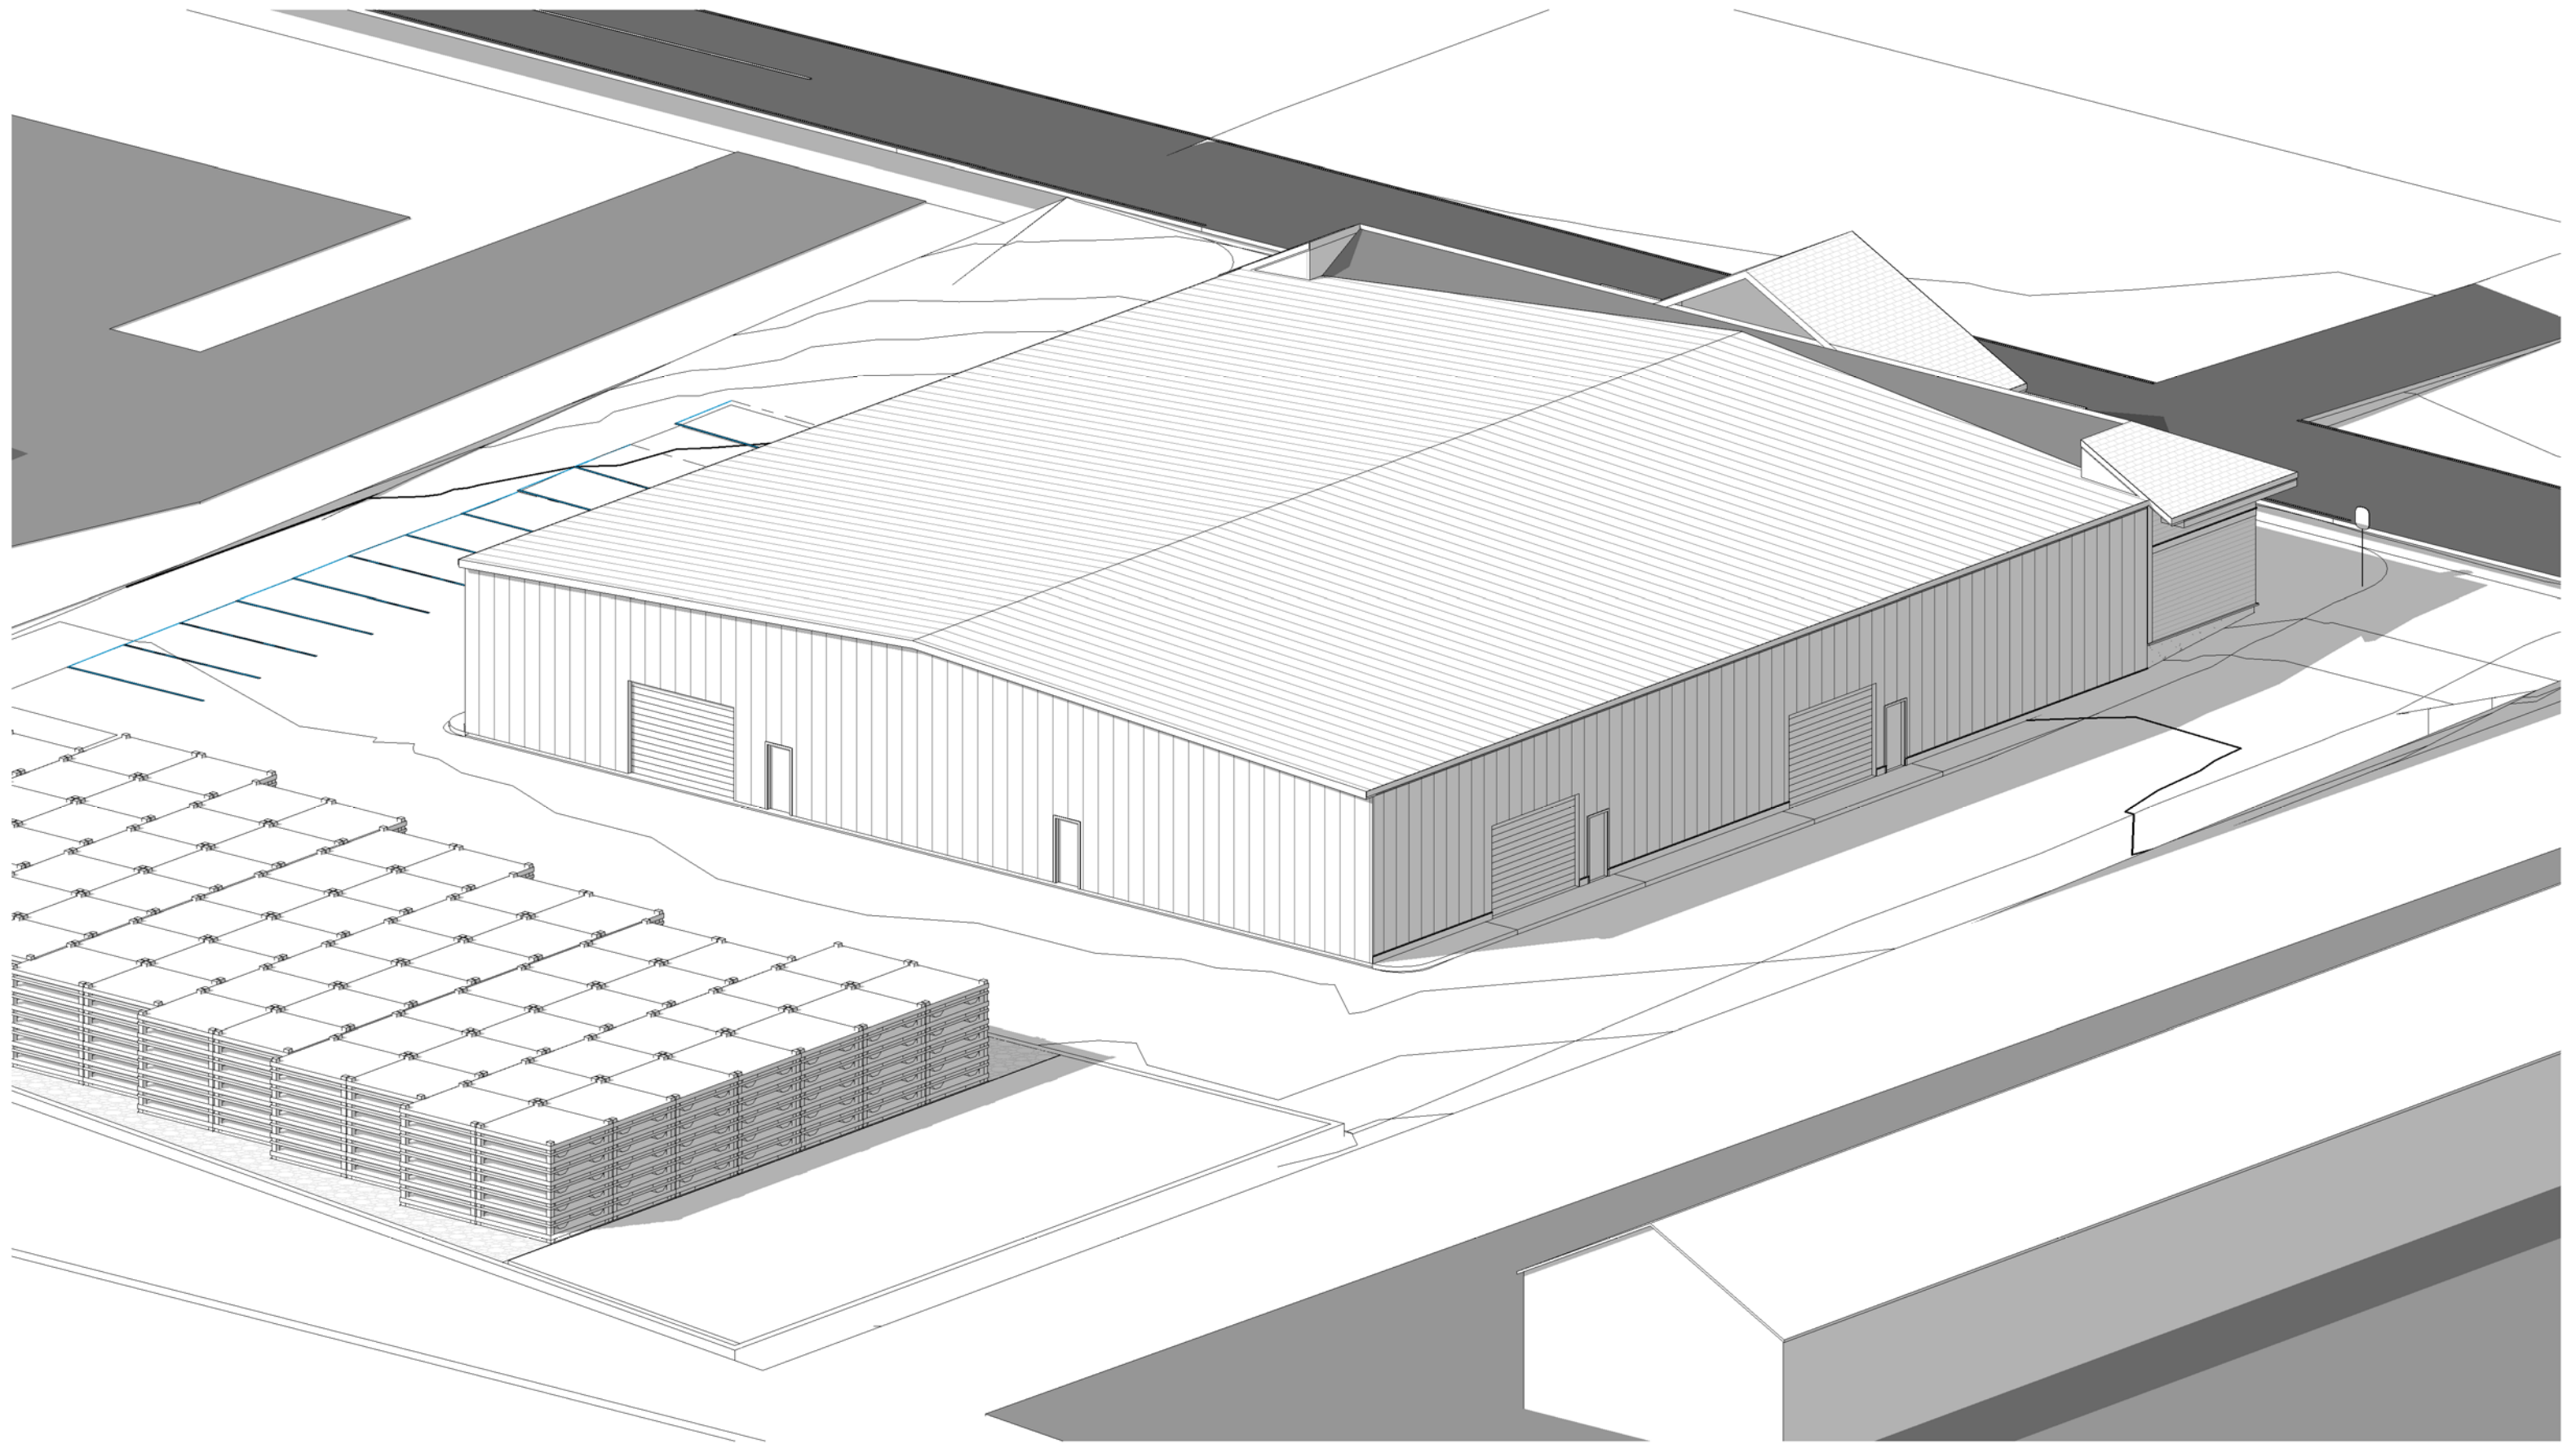

2 VIEW1 PROPOSED

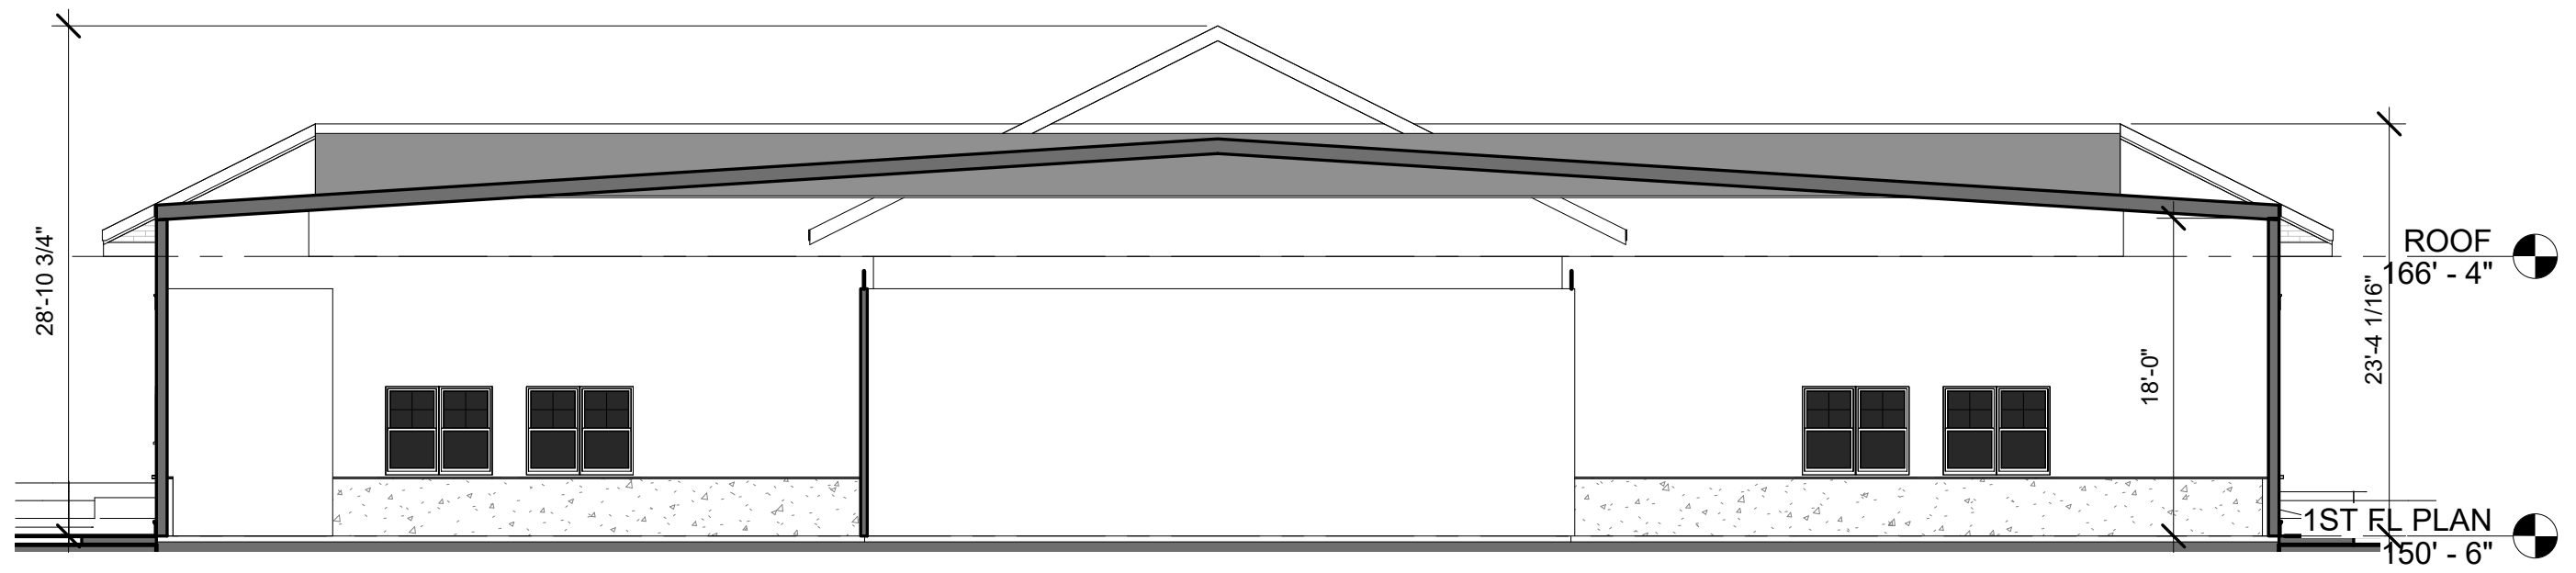

① SECTION1
1" = 10'-0"