



DAYCARE RETAINING WALL WITH RAILING PROFILE

NOT TO SCALE

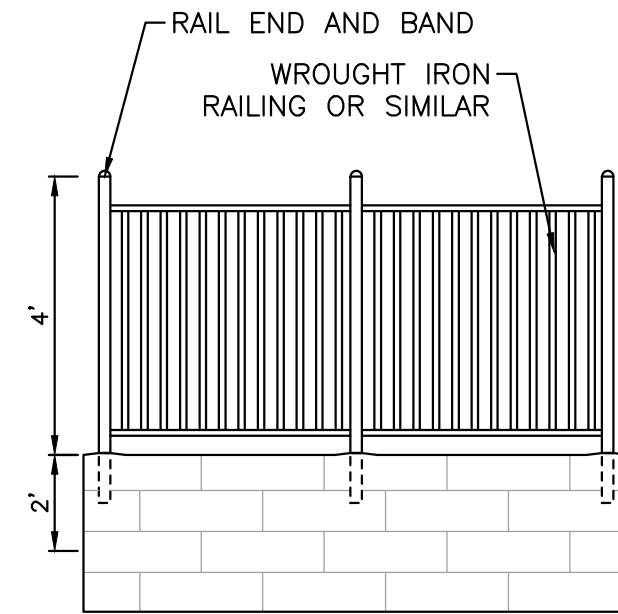

RAILING DETAIL (TYP.)

NOT TO SCALE

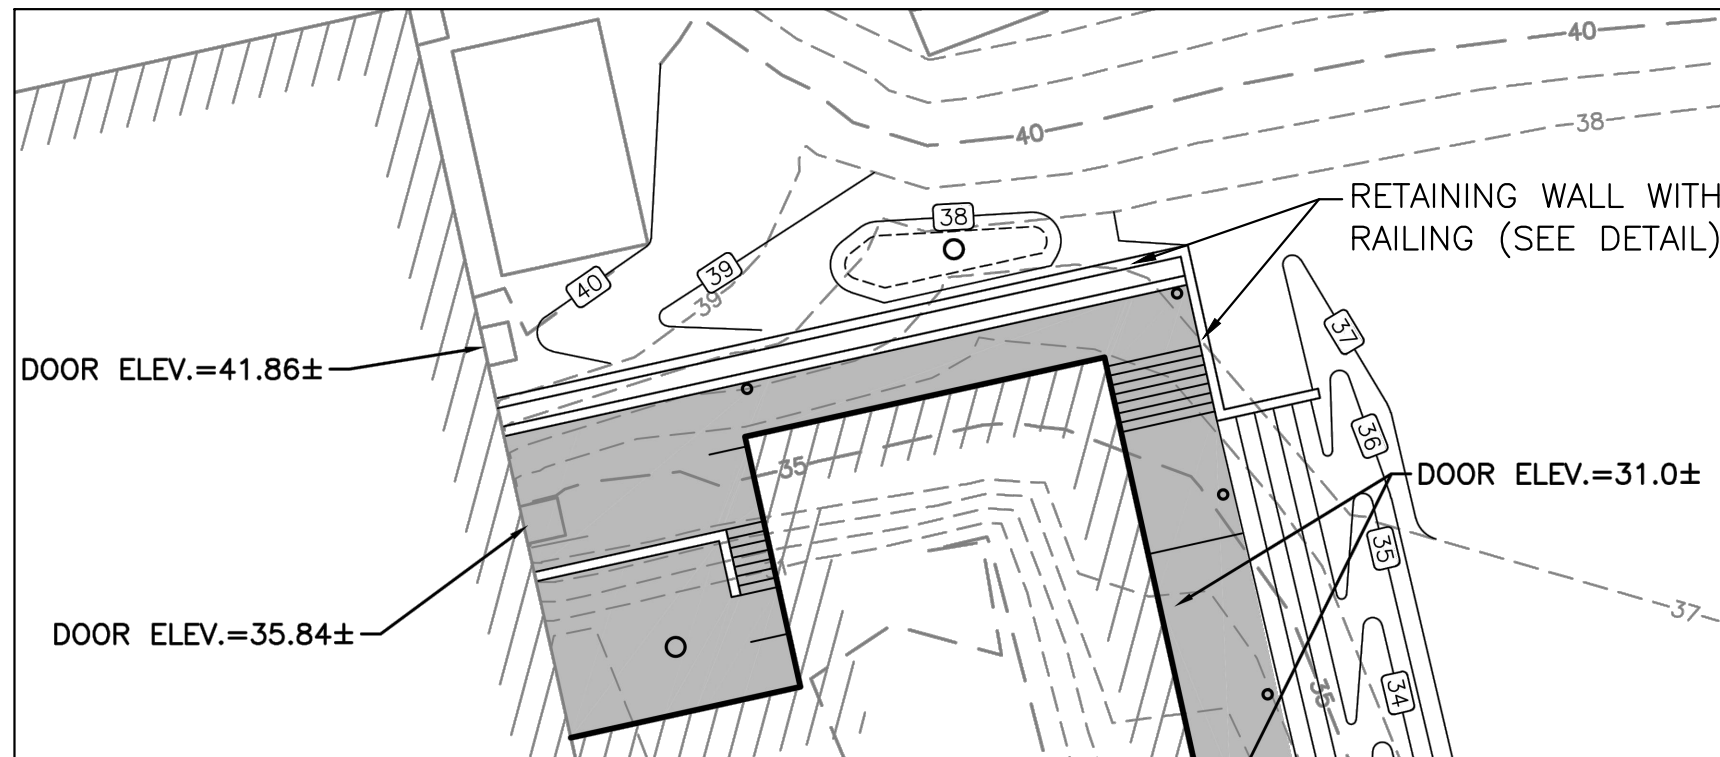

DAYCARE RETAINING WALL — PLAN VIEW

NOT TO SCALE

DATE: MAY 6, 2023	REV. DATE:
PROJ.#: 20014	SCALE: NTS
DRAWN BY: SJE	CHECK BY: MER
ISSUED FOR: PERMITTING	
PREPARED FOR: NEWPORT COUNTY REGIONAL YMCA	

SKETCH PLAN-49

792 VALLEY ROAD  
ASSESSOR'S MAP 115, LOT 1  
MIDDLETOWN, RHODE ISLAND

680 AQUIDNECK AVE.  
Middletown, RI 02842  
T: 401-354-2050  
F: 401-369-9775  
WWW/SDE-LDEC.COM

