

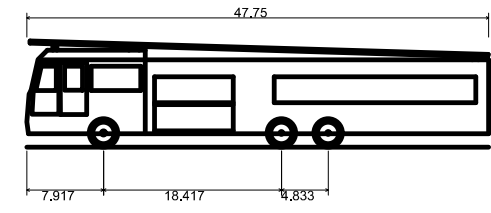


last modified: 10/09/23 printed: 10/11/23 by jk H:\Projects\2020\20047 Berkeley-Peckham School Field\Drawings\MISC\20047-FIRE TRUCK.dwg

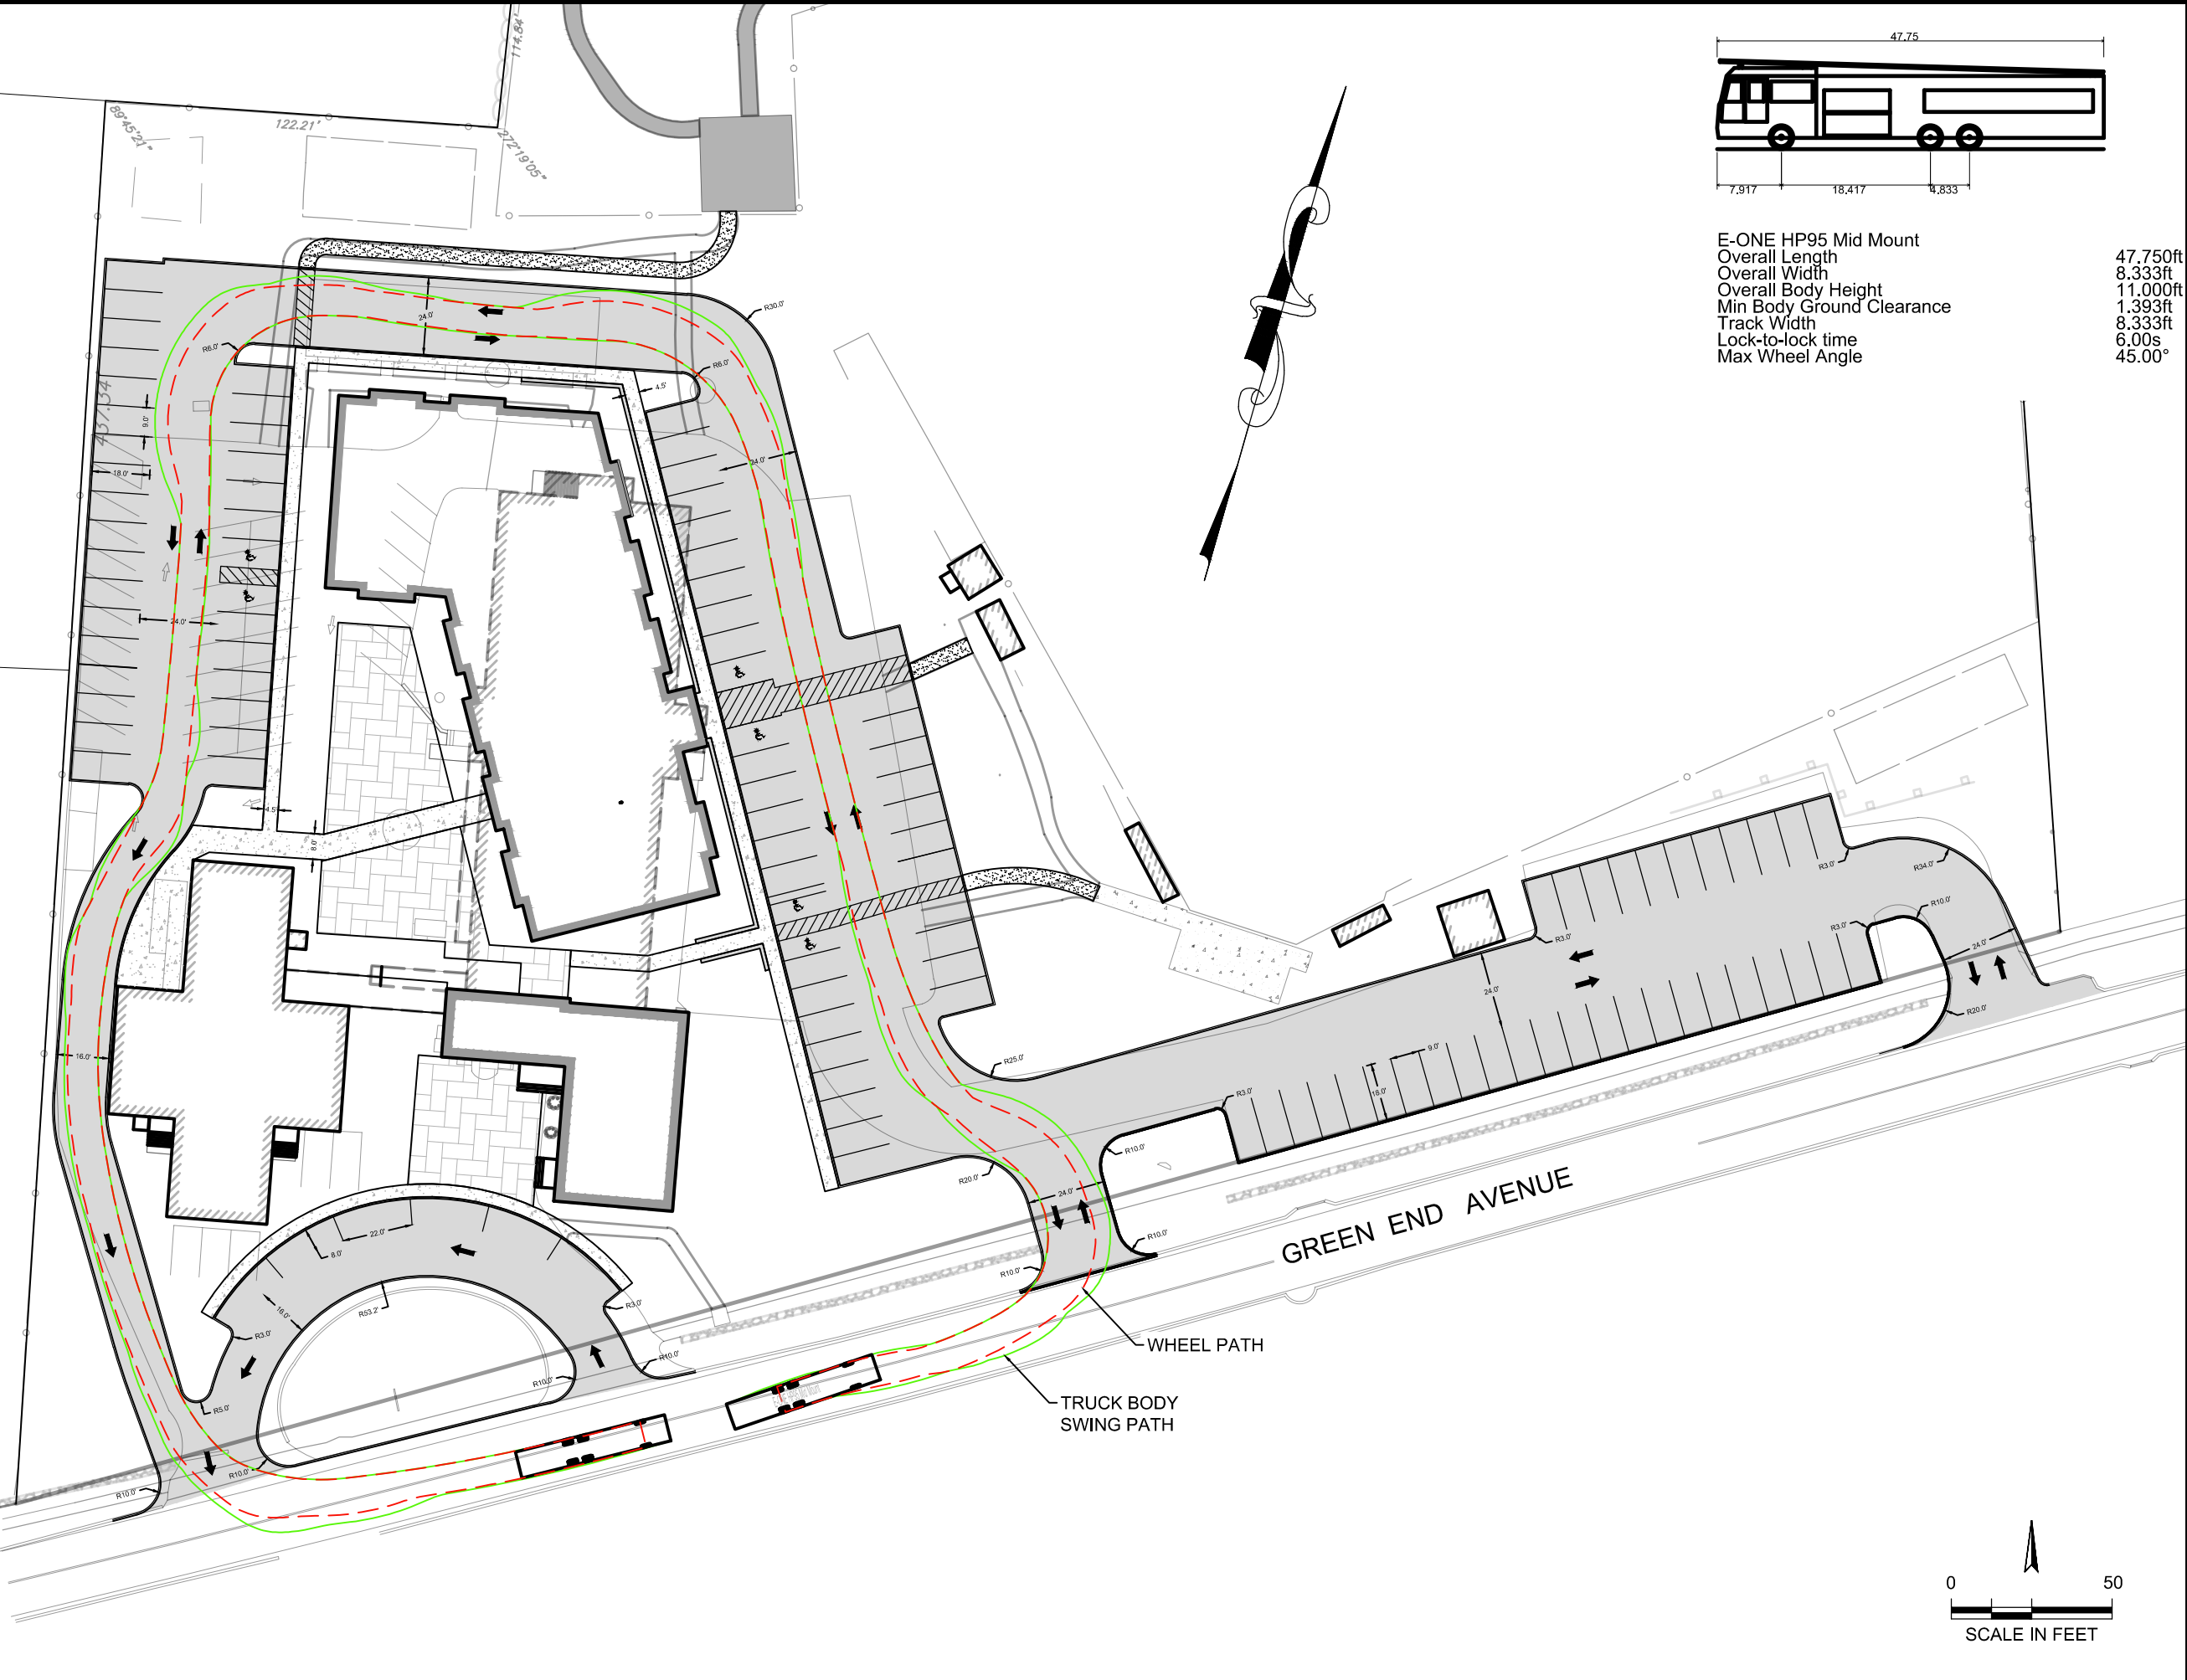

E-ONE HP95 Mid Mount
 Overall Length 47.750ft
 Overall Width 8.333ft
 Overall Body Height 11.000ft
 Min Body Ground Clearance 1.393ft
 Track Width 8.333ft
 Lock-to-lock time 6.00s
 Max Wheel Angle 45.00°

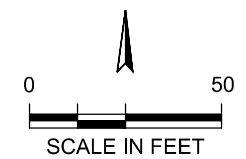

<p>Horsley Witten Group, Inc. Sustainable Environmental Solutions www.horsleywitten.com 90 Route 6A Sandwich, MA 02563 508-833-6600 voice 508-833-3150 fax</p>		<p>Revisions</p> <table border="1"> <thead> <tr> <th>Rev.</th> <th>Date</th> <th>By</th> <th>Appr.</th> <th>Description</th> </tr> </thead> <tbody> <tr> <td> </td> <td> </td> <td> </td> <td> </td> <td> </td> </tr> </tbody> </table>	Rev.	Date	By	Appr.	Description					
Rev.	Date	By	Appr.	Description								
<p>Project Number: 20047</p>		<p>Checked By: JKUF</p>										
<p>Sheet Number: 1 of 1</p>		<p>Design By: JK</p>										
<p>Prepared For: Town of Middletown 350 East Main Road Middletown, RI 02842 Phone: --- Fax: (508) 830-4081</p>		<p>Drawn By: KF</p>										
<p>Survey & Preliminary Layout Provided By: Horsley Witten Group 90 Route 6A Sandwich, MA 02563 Phone: (508) 833-6600 Fax: (508) 833-3150</p>		<p>Date: OCTOBER 2023</p>										
<p>Plan Set: BERKLEY PECKHAM REDEVELOPMENT 678 GREEN END AVENUE MIDDLETOWN, RHODE ISLAND FIRE TRUCK TURNING MOVEMENT</p>												