



- LANDSCAPE REQUIREMENTS**
- REQUIRED MINIMUM LANDSCAPED AREA TO BE 25% OF PROPERTY. 18,602 SF PROPERTY TOTAL. REQUIRED LANDSCAPING (25% OF PROPERTY TOTAL) = 4,651 SF. LANDSCAPE AREA PROVIDED = 3,883 SF
 - REQUIRED 10' LANDSCAPED BUFFER ALONG PROPERTY LINES, 20' ALONG PROPERTY LINES ABUTTING RESIDENTIAL USE.
 - 10' LANDSCAPE BUFFER BETWEEN BUILDING AND PARKING LOT.
 - 1 TREE TO BE PLANTED PER 5 PARKING SPACES. 21 TOTAL SPACES. 5 PARKING LOT TREES PROVIDED.
 - STREET TREES TO BE PLANTED 30' MINIMUM ON CENTER

LEGEND

PLANTING LEGEND

SYMBOL	NAME	QTY	SIZE
TREES			
	LIQUIDAMBAR STYRACIFLUA 'SLENDER SILHOUETTE'	4	4" CAL.
	HALESIA MONTICOLA	4	4" CAL.
	THUJA OCCIDENTALIS 'HETZ' WINTER GREEN'	3	7/8" B&B
	THUJA OCCIDENTALIS 'SMARAGD'	21	7/8" B&B
	TOTAL TREES	32	
SHRUBS			
	ILEX GLABRA 'SHAMROCK'	6	5 GAL. CONT.
GRASSES			
	CALAMAGROSTIS 'KARL FORESTER'	54	2 GAL. CONT.
PERENNIALS			
	PEROVSKIA ATRIPLICIFOLIA 'ROCKETMAN'	5	1 GAL. CONT.
GROUNDCOVER			
	ARCTOSTAPHYLOS UVA-URSI	45	1 GAL. CONT.



VERDE DESIGN + HORTICULTURE
89 DR MARCUS WHEATLAND BLVD
NEWPORT RI 02840
O. 401 619-0562
verdegarden@gmail.com

CIVIL ENGINEER
NORTHEAST ENGINEERS & CONSULTANTS, INC.
55 JOHN CLARKE ROAD
MIDDLETOWN, RI 02842
PH 401-849-0910
FAX 401-846-4169




KJ'S PUB
59 AQUIDNECK AVENUE
MIDDLETOWN, RI

PROJECT NUMBER: 18.004
DRAWN BY: PSR
CHECKED BY: PSR
SCALE: 1"=10'-0"
DATE: 03.15.2018
REVISIONS: 07.17.2020
05.26.2021

PERMIT SET

LANDSCAPE PLAN

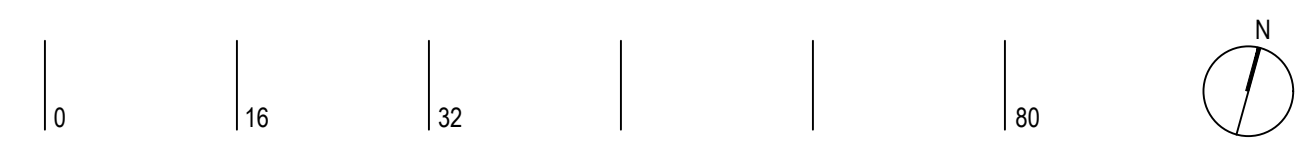

L1.0