


10/11/2022  
 21001 HW1  
 CE  
 AS SHOWN  
 LS-1  
 1 OF 2

6 Toni Lynn Terrace  
 Middletown, Rhode Island  
 02842  
 p 401.239.7377  
 e charles@charlesearl.design  
 www.charlesearl.design


charles earl landscape architecture llc


**THE PELL HOTEL**  
 425 EAST MAIN ROAD, MIDDLETOWN, RI 02842  
**GRJ LLC**  
 320 FIFTH AVENUE, SUITE 1000, NEW YORK, NY 10001

TITLE	Demo Plan
DATE	10/11/2022
JOB NO.	21001
DWG	21001 HW1
DRAWN	CE
CHECKED	CE
SCALE	AS SHOWN
SHEET	LS-1
	1 OF 2

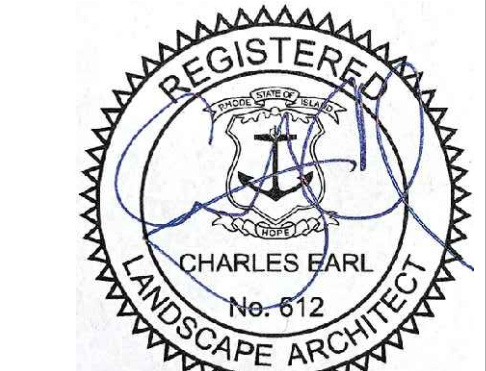

Existing Parking within the Limit of Work  
 37 Parking Spaces  
 4 Accessible Spaces  
 41 Total Parking Spaces

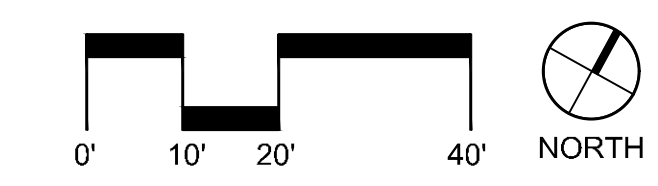

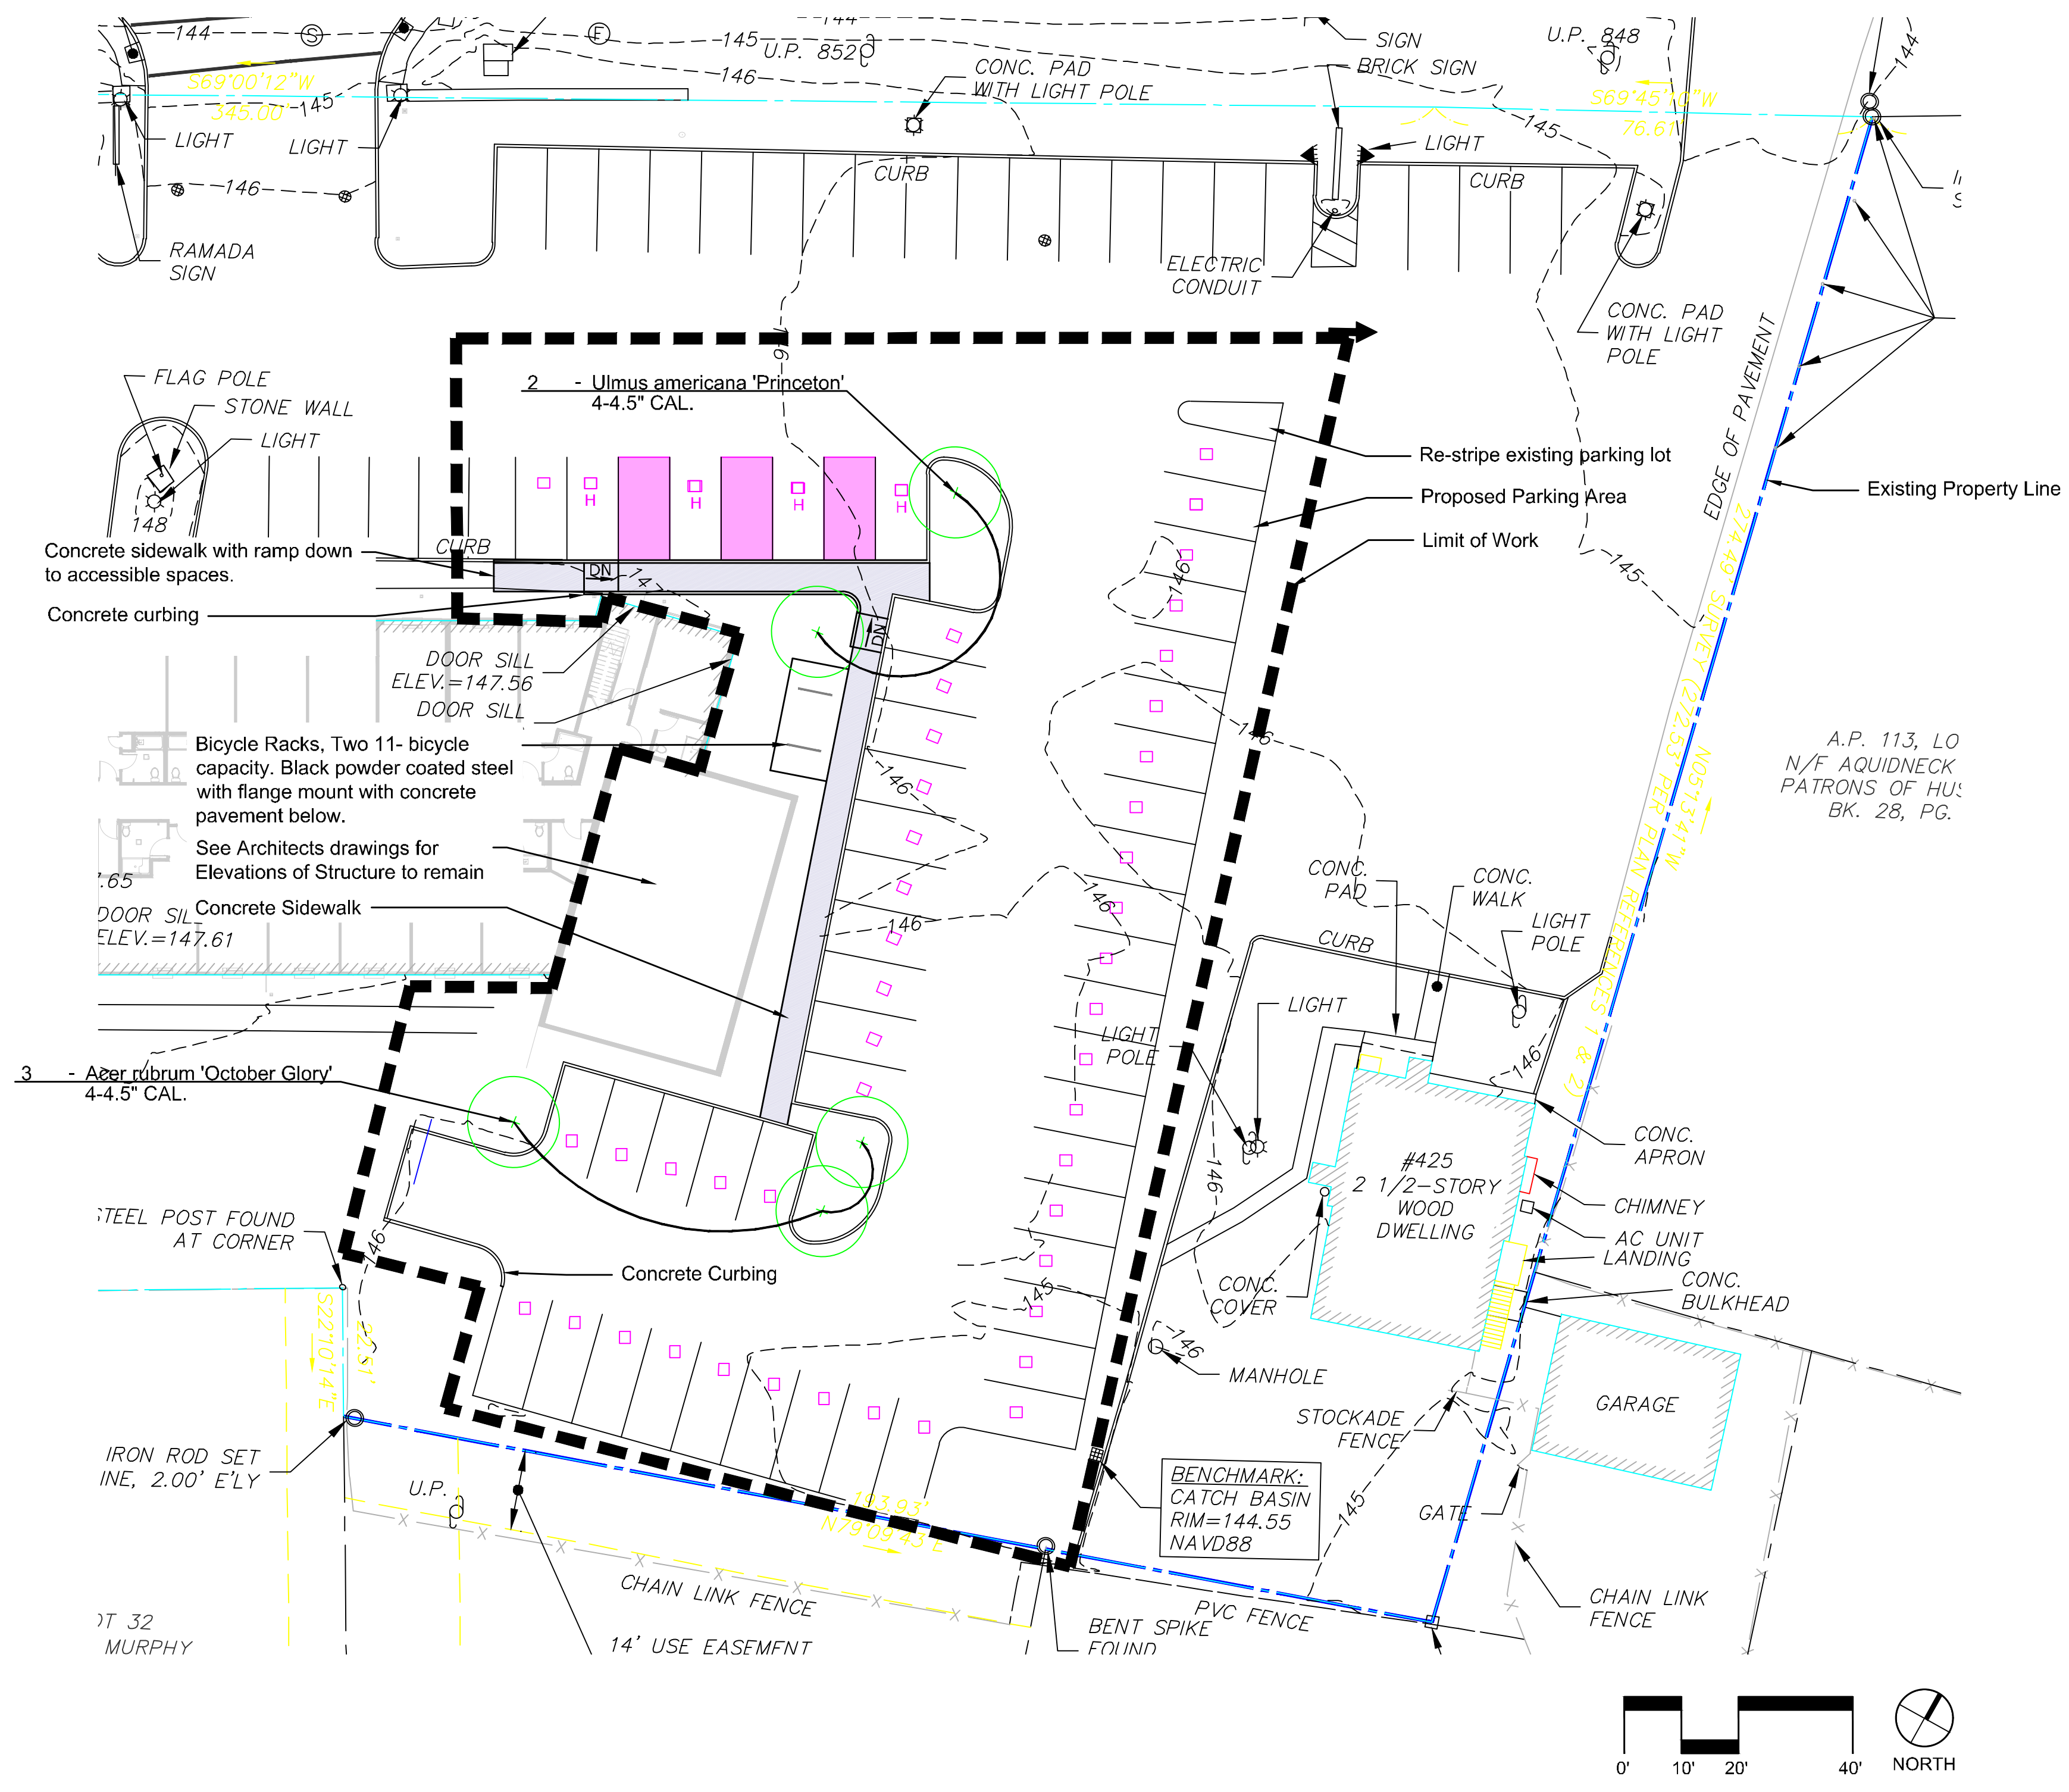

THE PELL HOTEL  
 425 EAST MAIN ROAD, MIDDLETOWN, RI 02842  
 GRJ LLC  
 320 FIFTH AVENUE, SUITE 1000, NEW YORK, NY 10001

6 Toni Lynn Terrace  
 Middletown, Rhode Island  
 02842  
 p 401.239.7377  
 e charles@charlesearl.design  
 www.charlesearl.design

charles earl landscape architecture llc

**THE PELL HOTEL**  
 425 EAST MAIN ROAD, MIDDLETOWN, RI 02842  
**GRJ LLC**  
 320 FIFTH AVENUE, SUITE 1000, NEW YORK, NY 10001

TITLE	Site Plan
DATE	10/11/2022
JOB NO.	21001
DWG	21001 HW1
DRAWN	CE
CHECKED	CE
SCALE	AS SHOWN
SHEET	LS-2
	2 OF 2

